


**FRAMING PLAN**  
**SECOND FLOOR**  
 SCALE 1/4" = 1'-0"

**KEY**

	INDICATES BEARING POINTS
	INDICATES FRAMING DETAILS ON PLANS F4 & F5

**NOTE**  
 ALL VERTICAL STRUCTURAL ELEMENTS SHOWN ARE FLOOR INDICATED TO FLOOR ABOVE

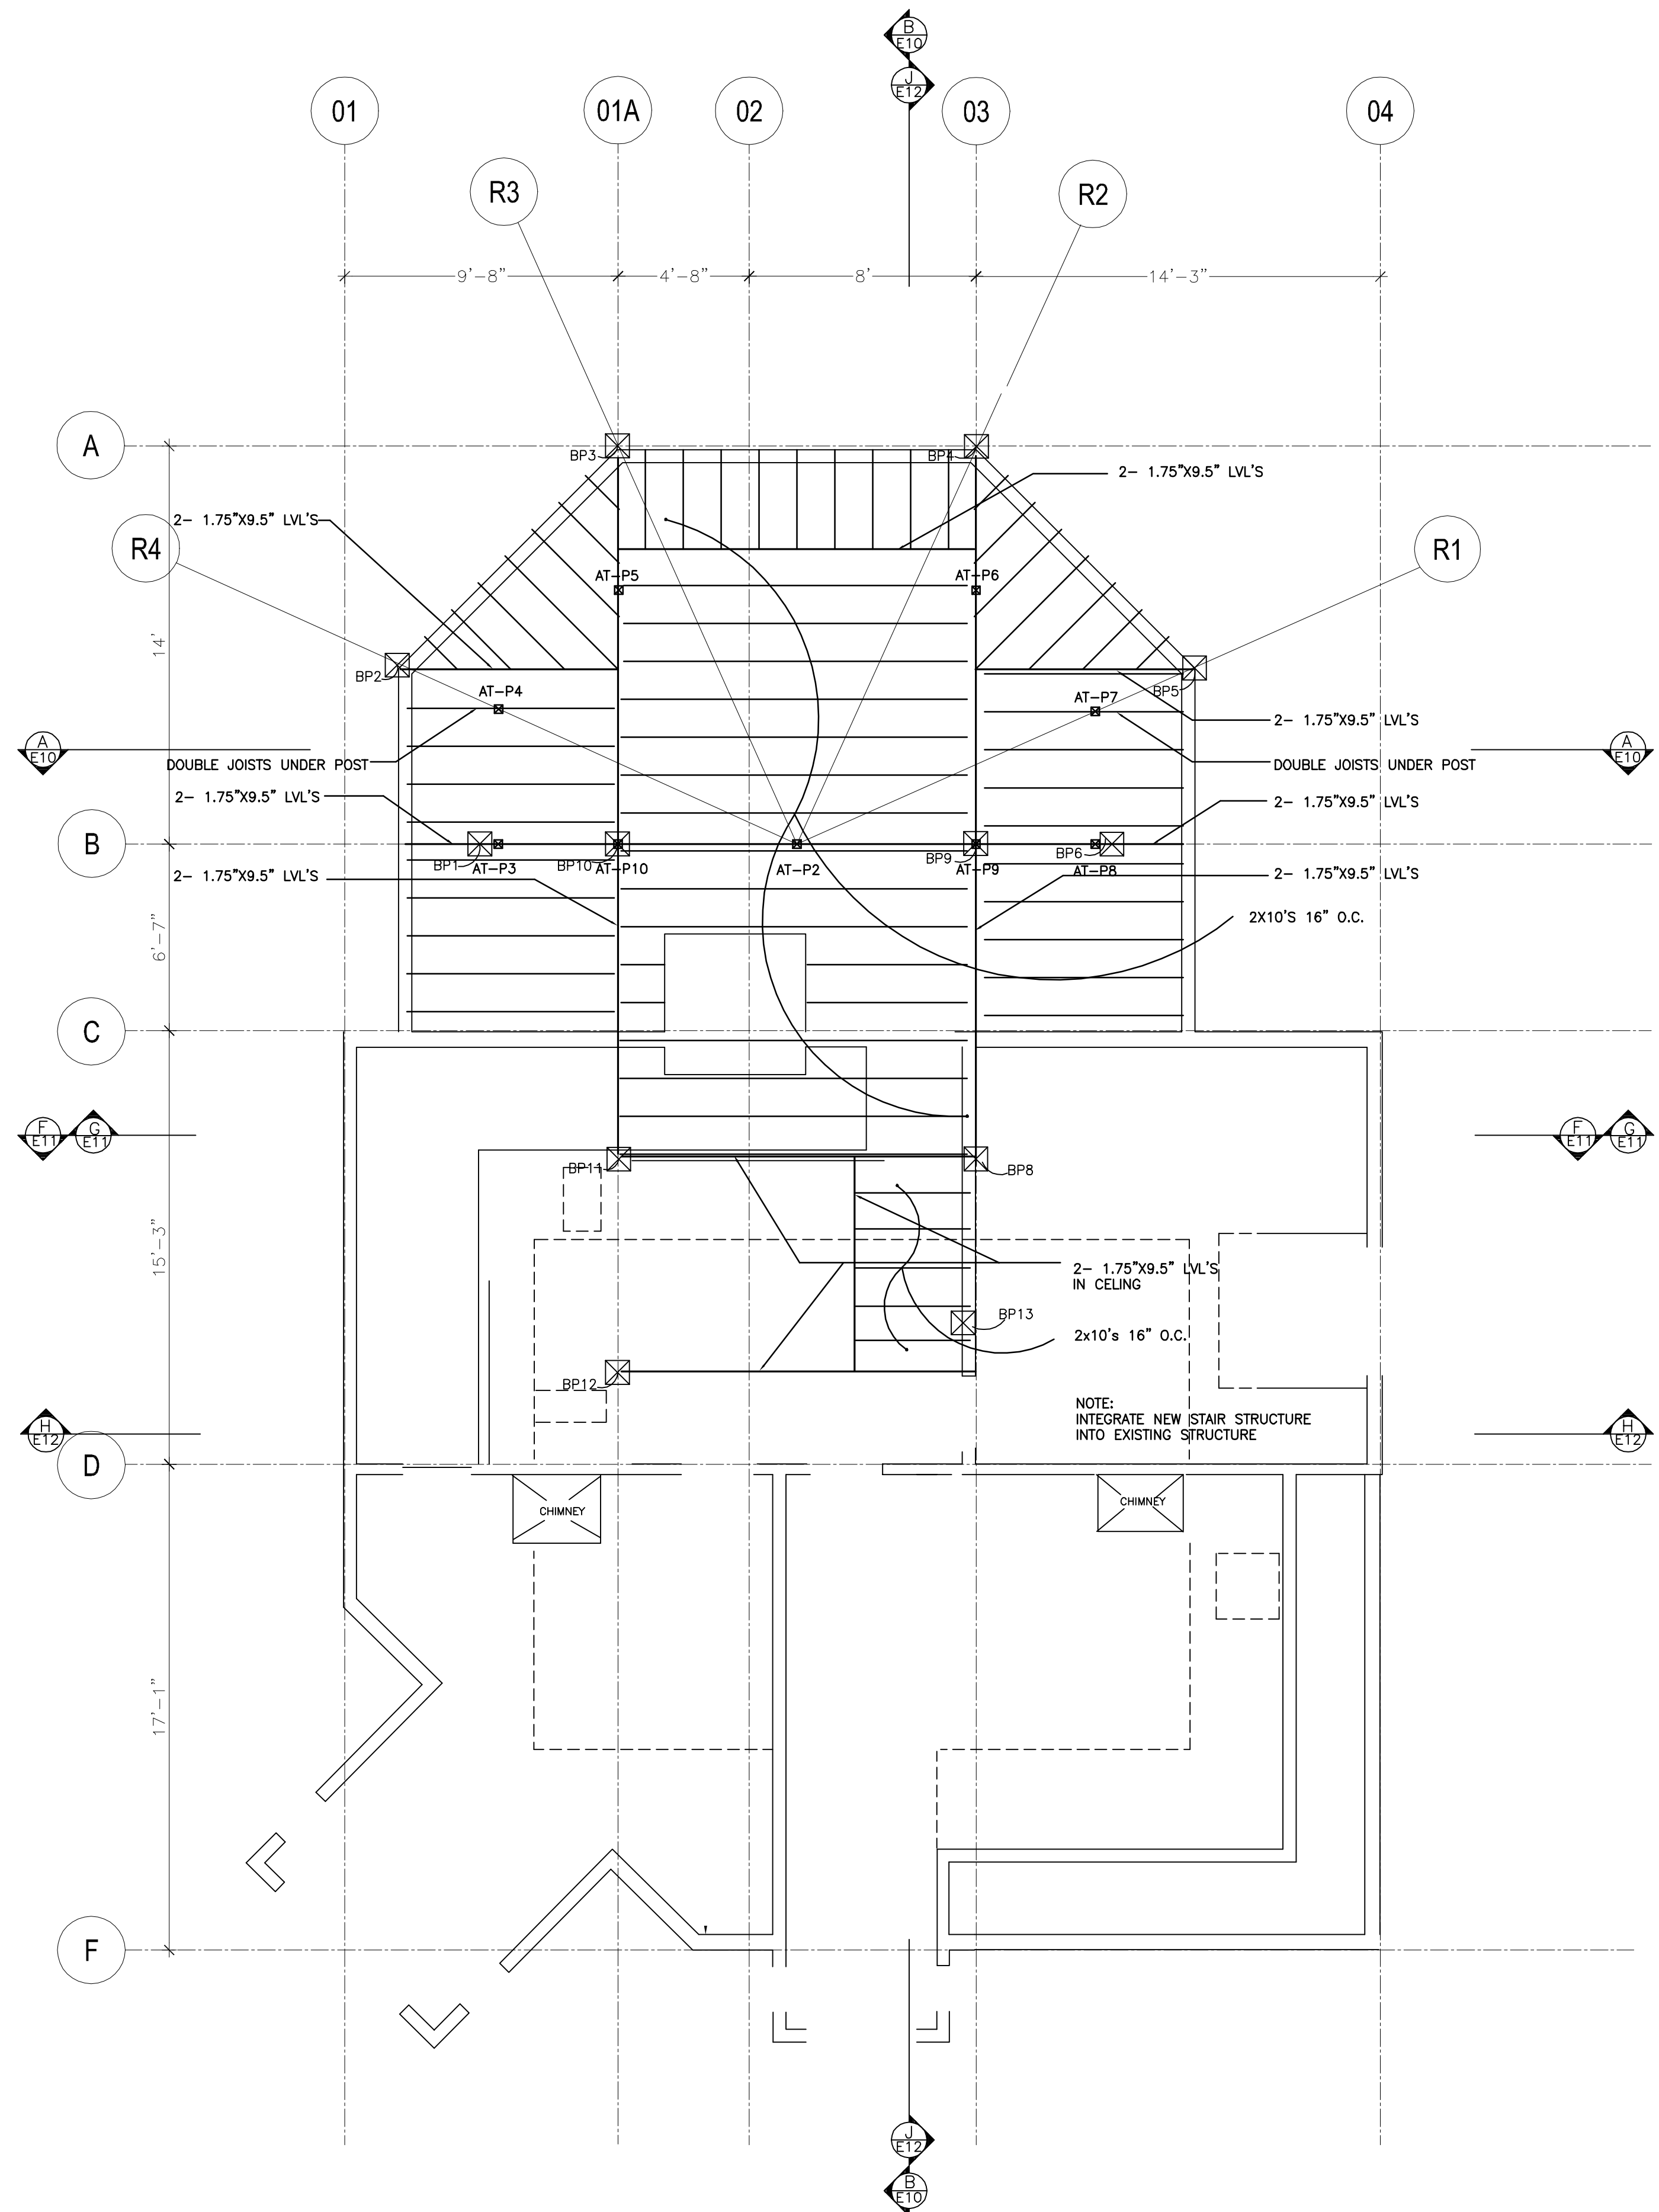

**FRAMING PLAN**  
**THIRD FLOOR**  
 SCALE 1/4" = 1'-0"

KUNZ ASSOCIATES  
 38 GREENWICH PK  
 BOSTON, MA 02118  
 TEL: (617) 267-1482  
 FAX: (617) 425-0121

CHARLES HOBAN & LIZ HISER  
 93 HILLSIDE RD  
 NEWTON HIGHLANDS, MA 02461