


PROPOSED
SECOND FLOOR PLAN
SCALE 1/4" = 1'-0"

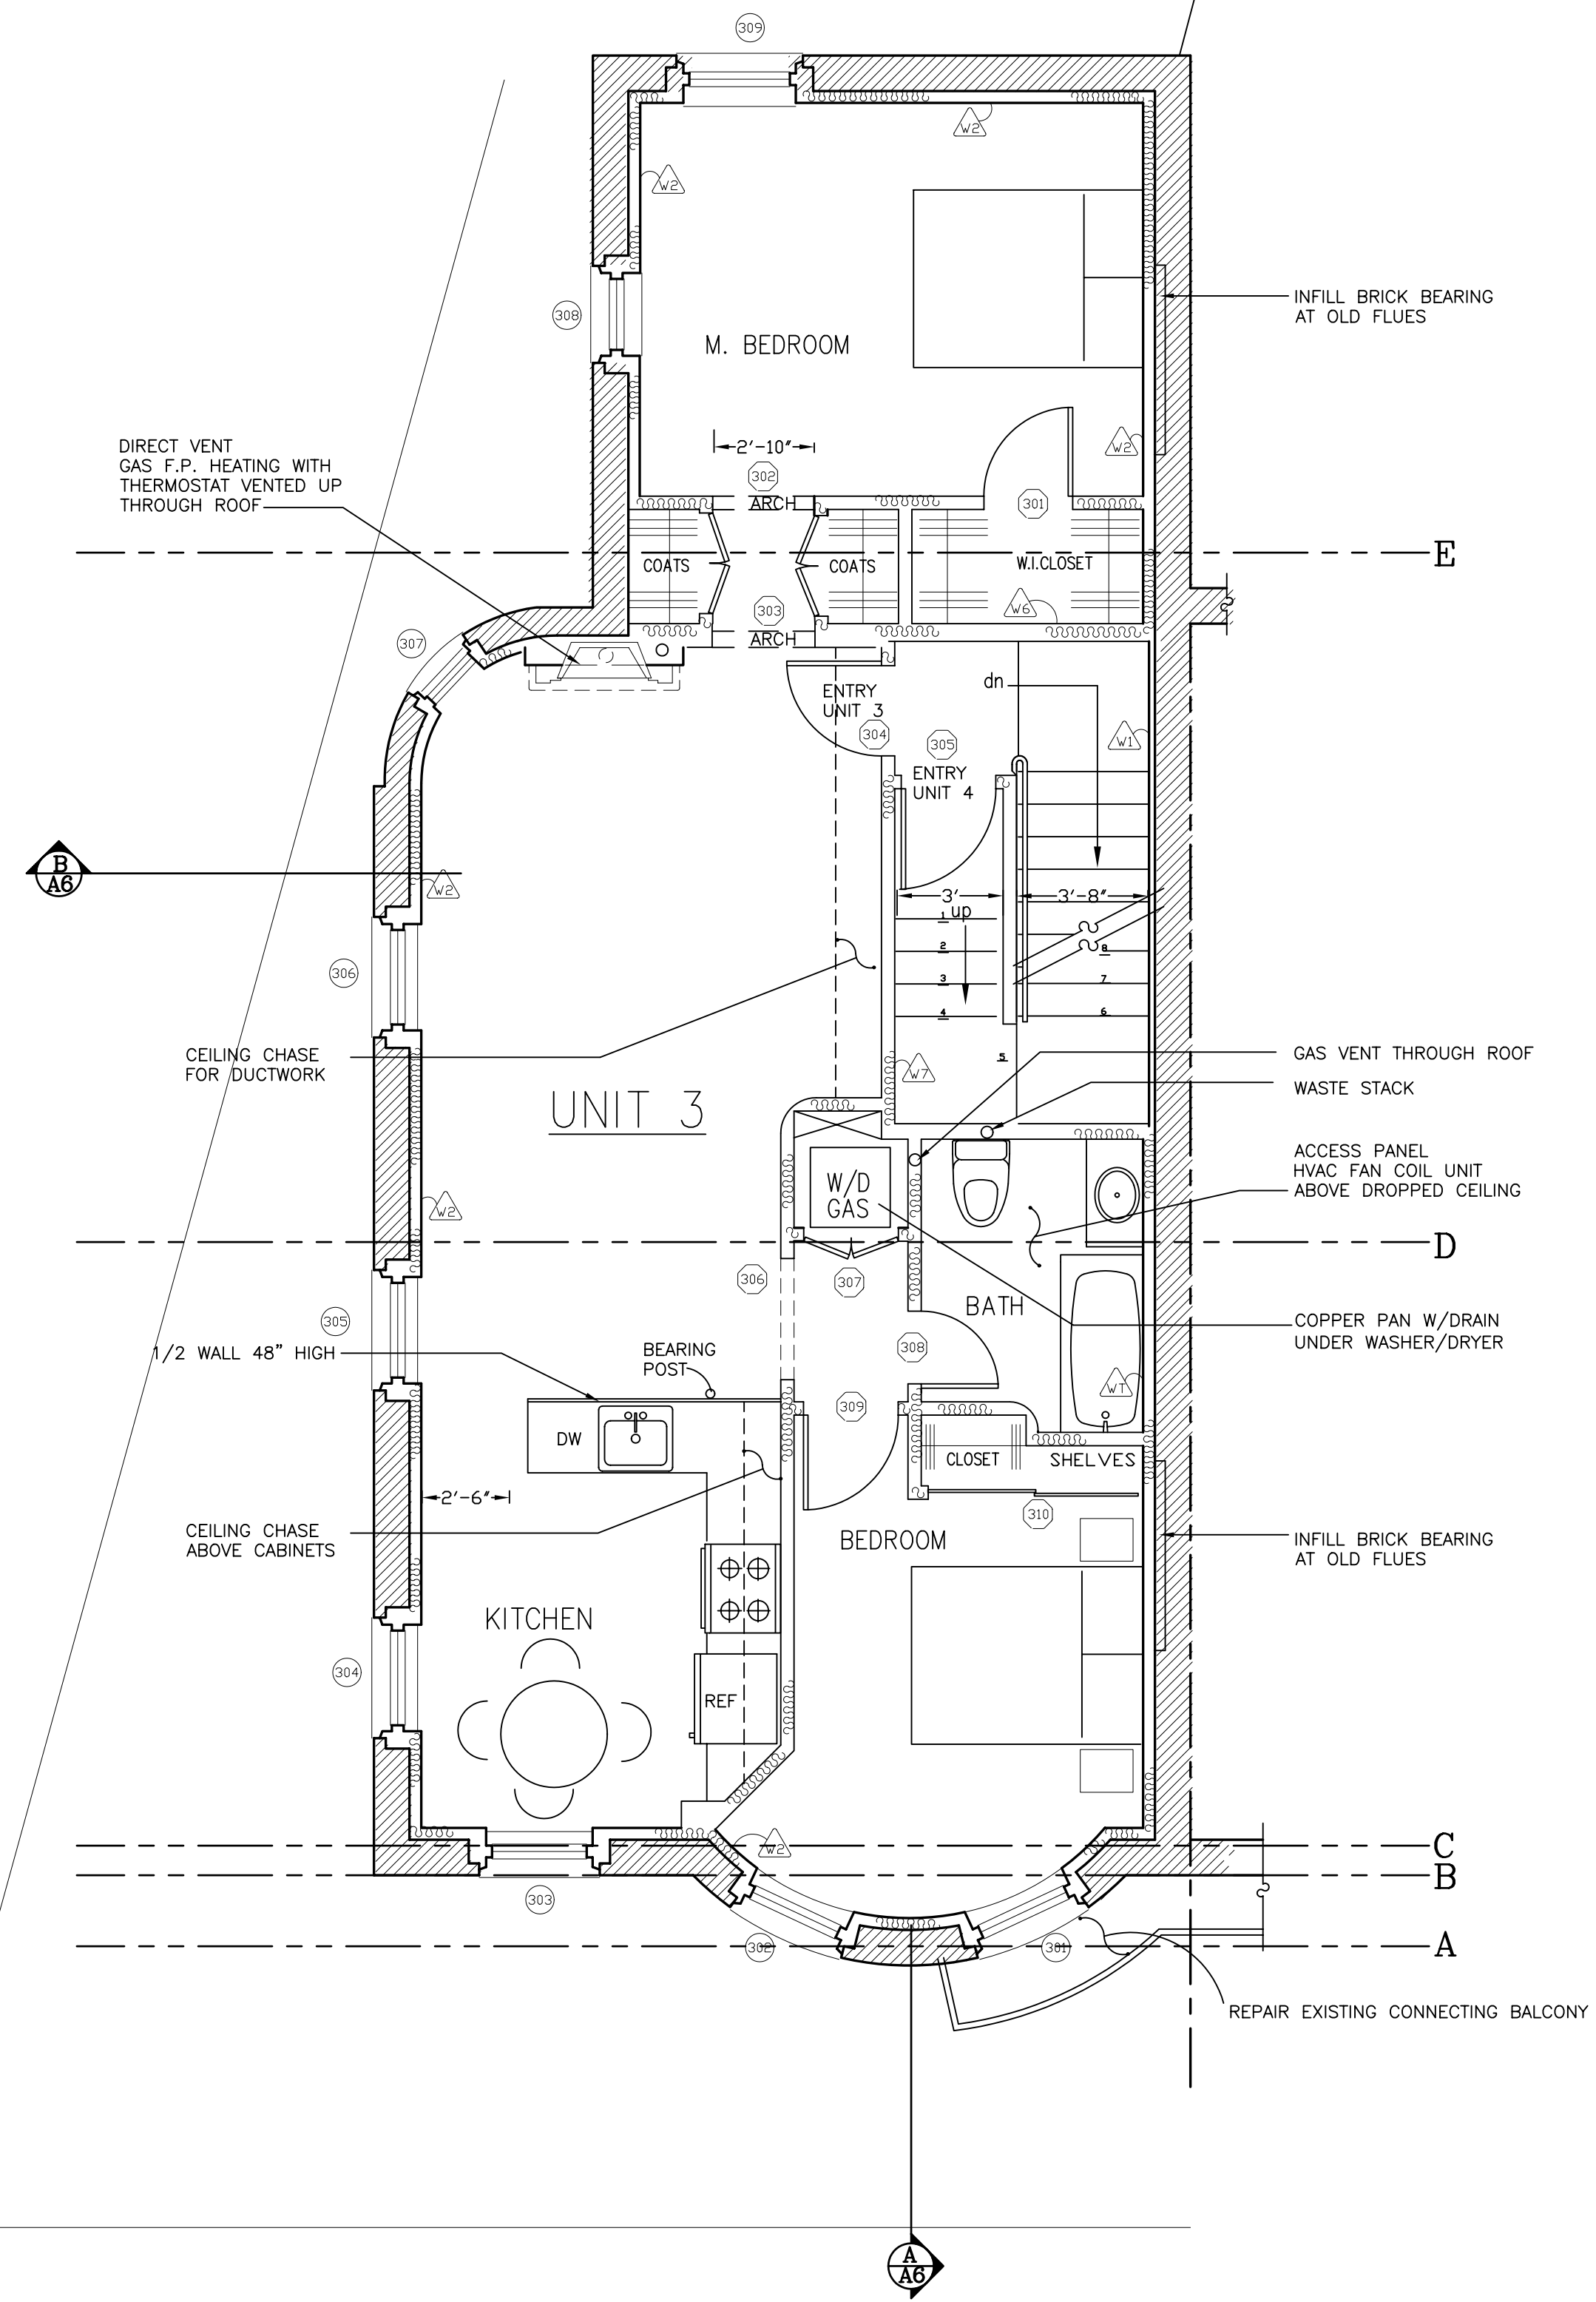

PROPOSED
THIRD FLOOR PLAN
SCALE 1/4" = 1'-0"

KEY

	WALL TYPES SEE SPECIFICATIONS FOR SPECIFIC DEFINITIONS
	WINDOW/SKYLIGHT NUMBERS
	DOOR NUMBERS
	DEMOLITION
	NEW WALLS
	TEMPORARY WALLS
	COLUMN LINES

KUNZ ASSOCIATES
DATE:
REVISED:
38 GREENWICH PK.
BOSTON, MA 02118
TEL. (617) 267-1482
FAX. (617) 425-0121

607 TREMONT STREET APARTMENTS
607 TREMONT STREET
BOSTON, MA 02116