


PROPOSED
FOURTH FLOOR PLAN
SCALE 1/4" = 1'-0"

KEY

	WALL TYPES SEE SPECIFICATIONS FOR SPECIFIC DEFINITIONS
	WINDOW/SKYLIGHT NUMBERS
	DOOR NUMBERS
	DEMOLITION
	NEW WALLS
	TEMPORARY WALLS
	COLUMN LINES

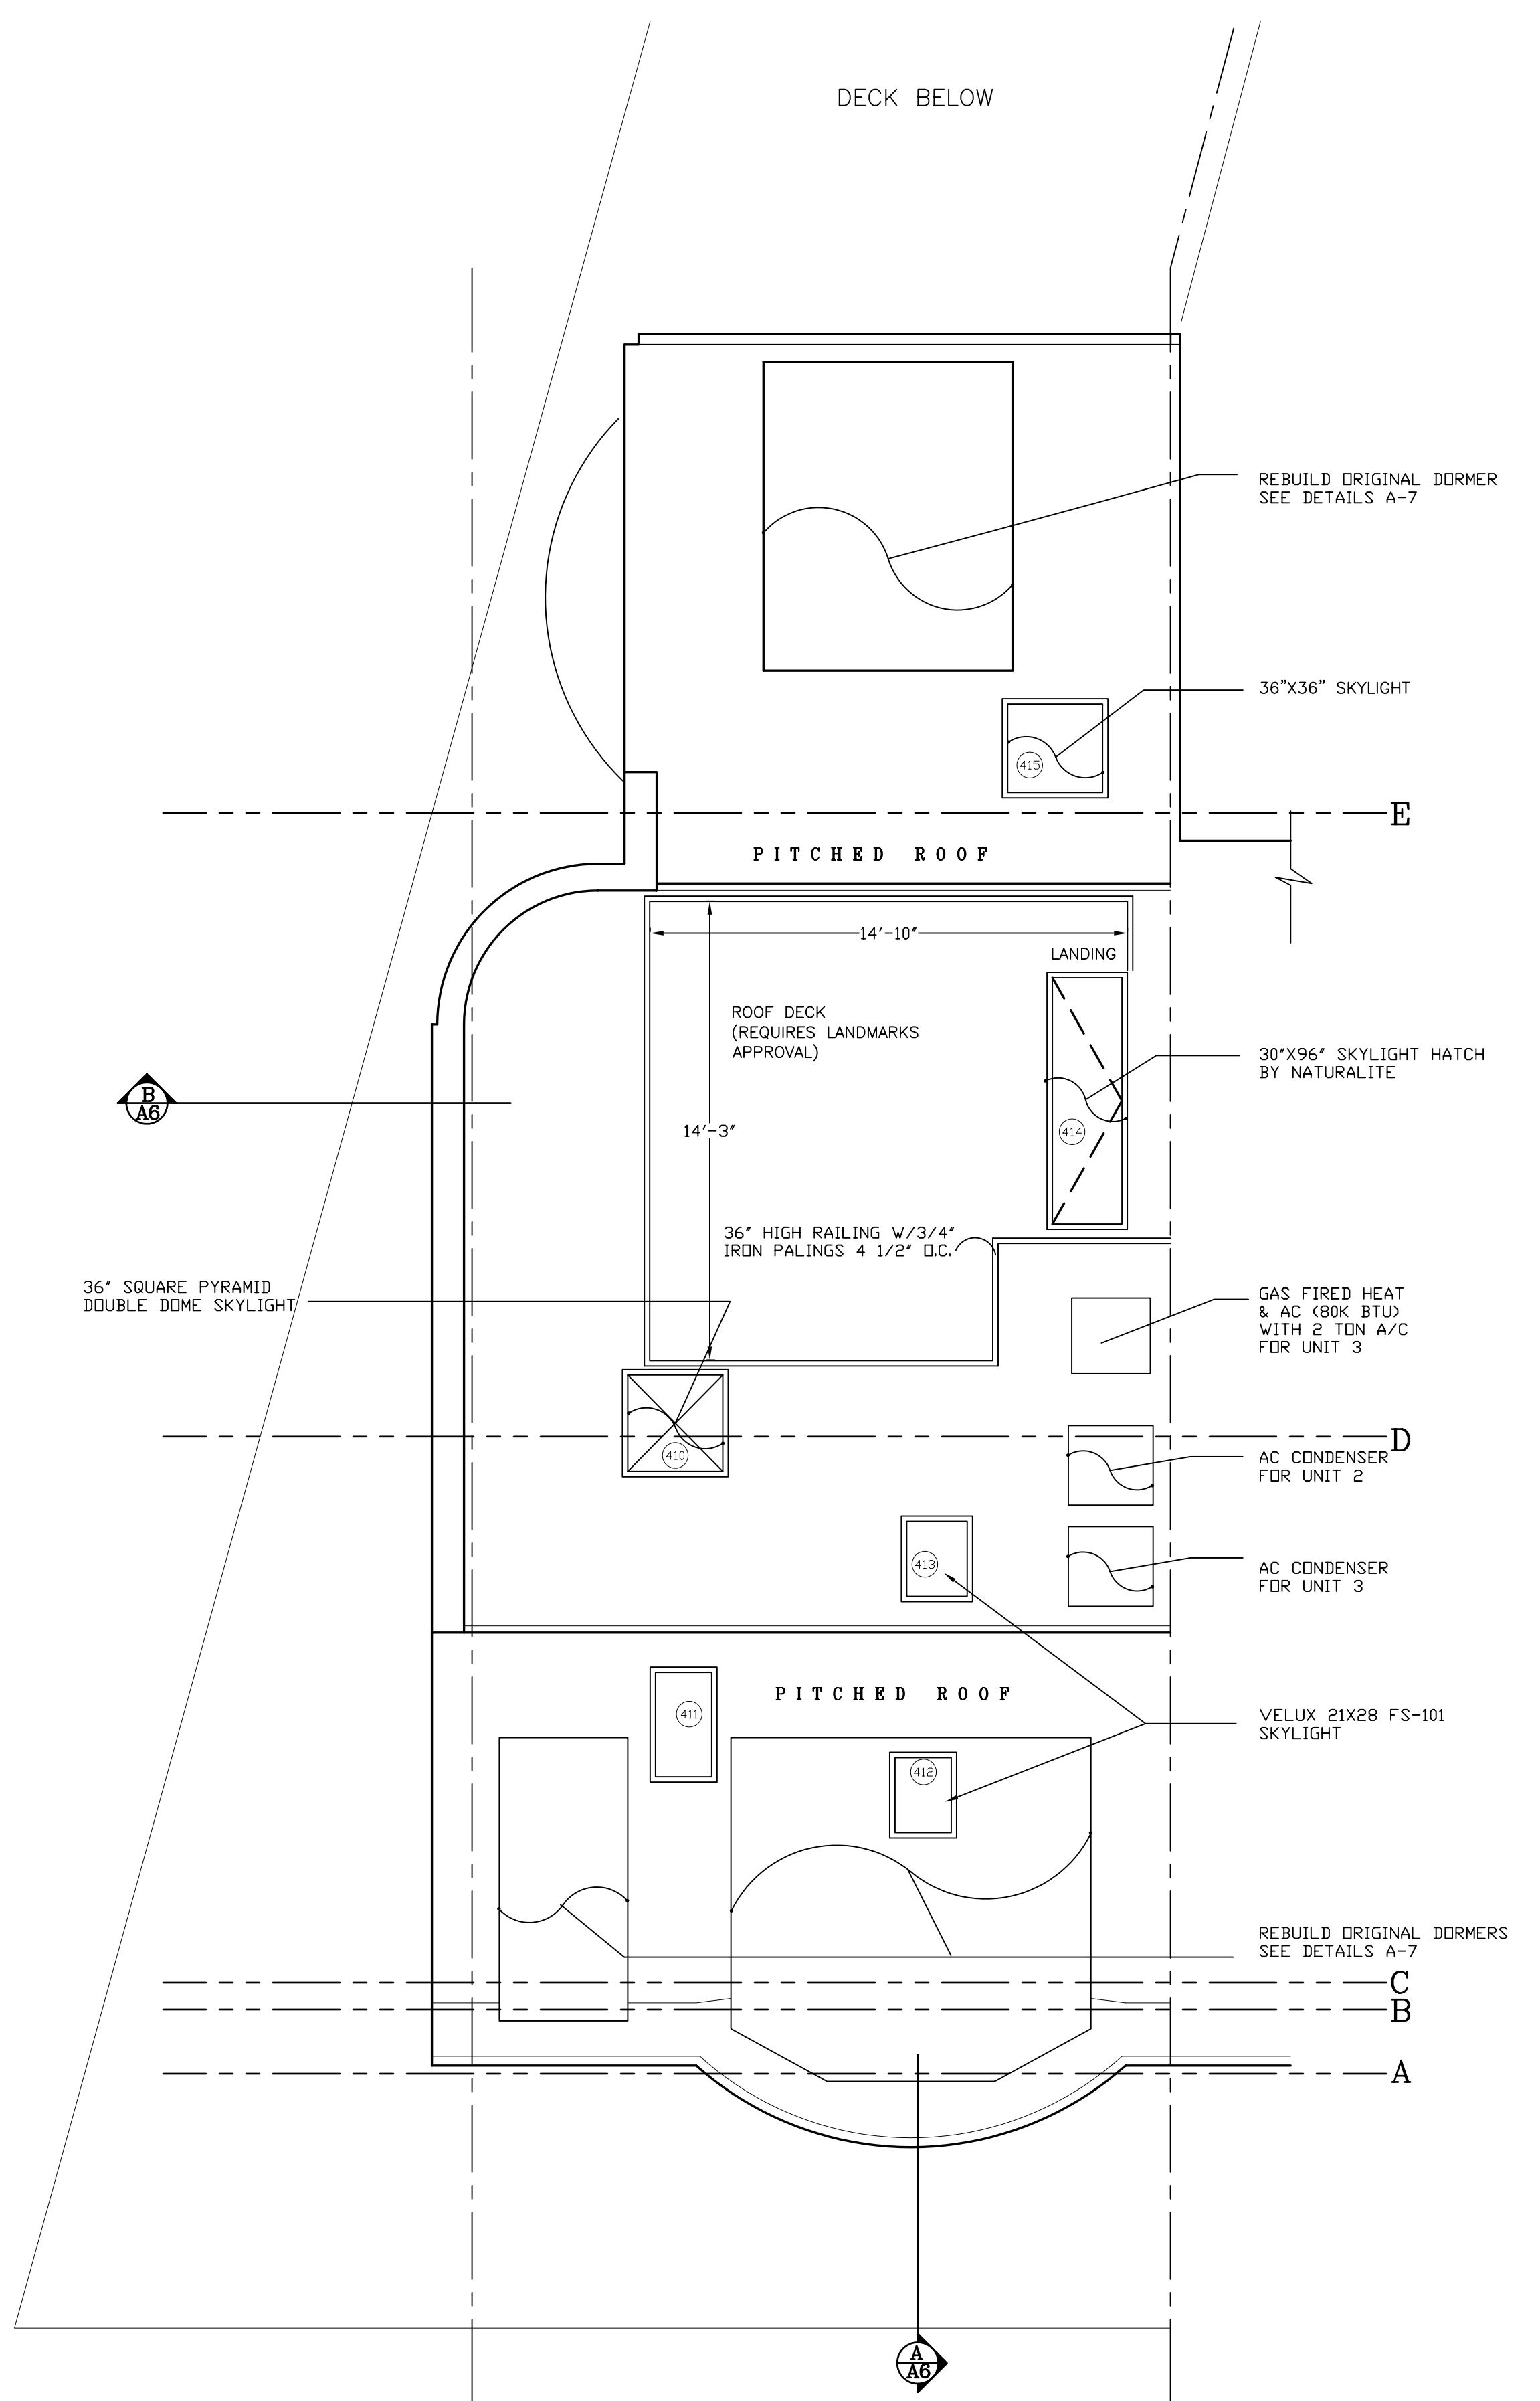

PROPOSED
ROOF PLAN
SCALE 1/4" = 1'-0"

KUNZ ASSOCIATES
 38 GREENWICH PK.
 BOSTON, MA 02118
 TEL: (617) 267-1482
 FAX: (617) 425-0121

DATE: _____
 REVISED: _____

607 TREMONT STREET APARTMENTS
 607 TREMONT STREET
 BOSTON, MA 02116