



FRONT

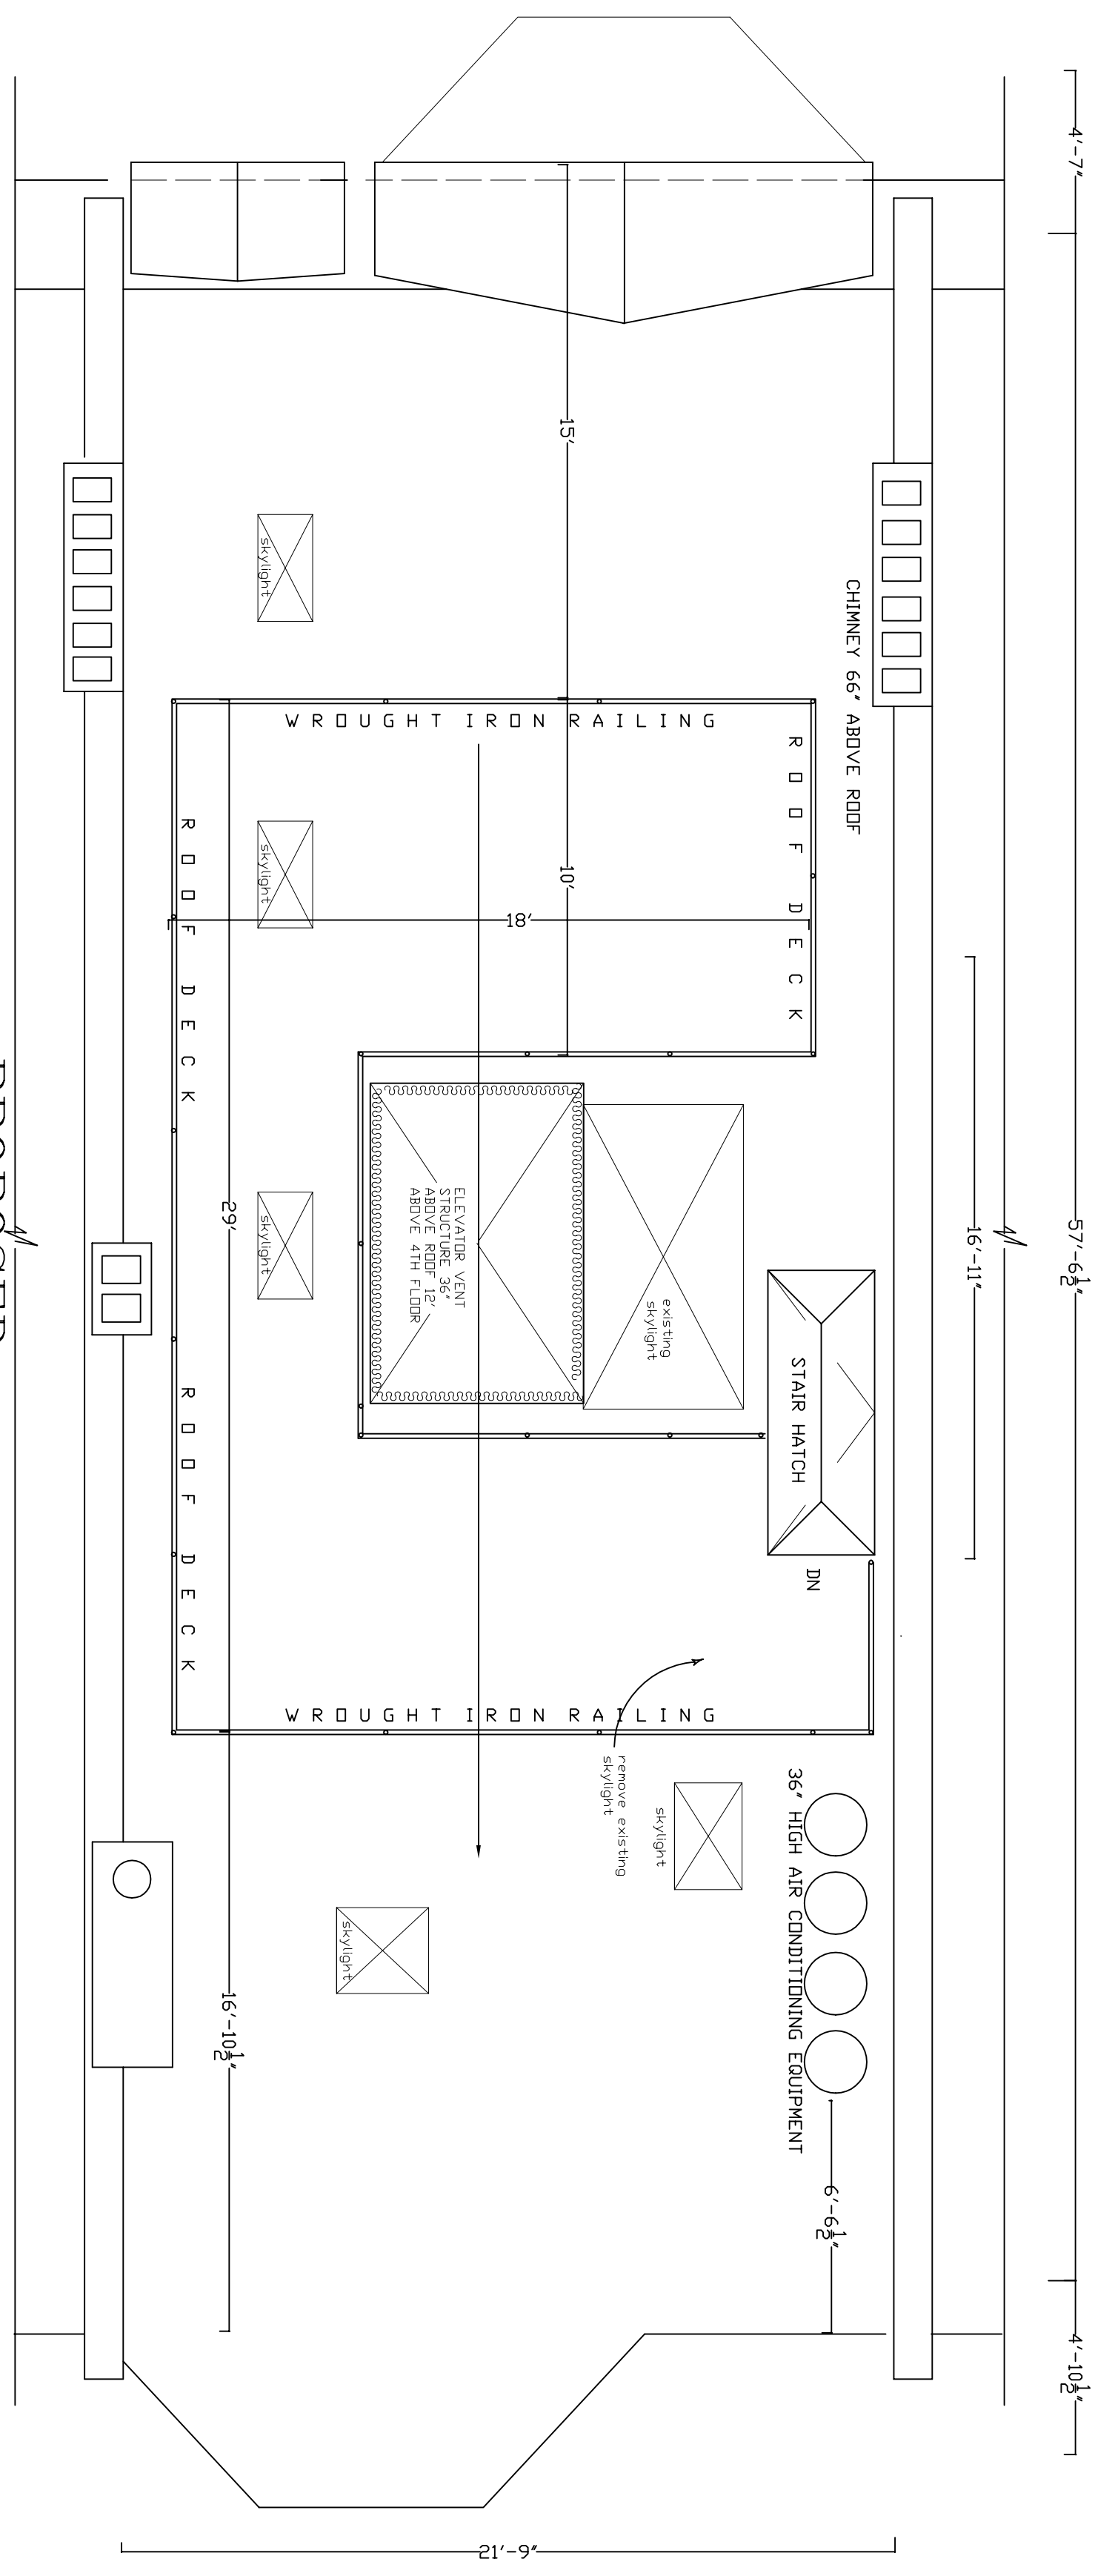

REAR

PROPOSED
(5th) ROOF

0 1 2 4 8
GRAPHIC SCALE IN FEET

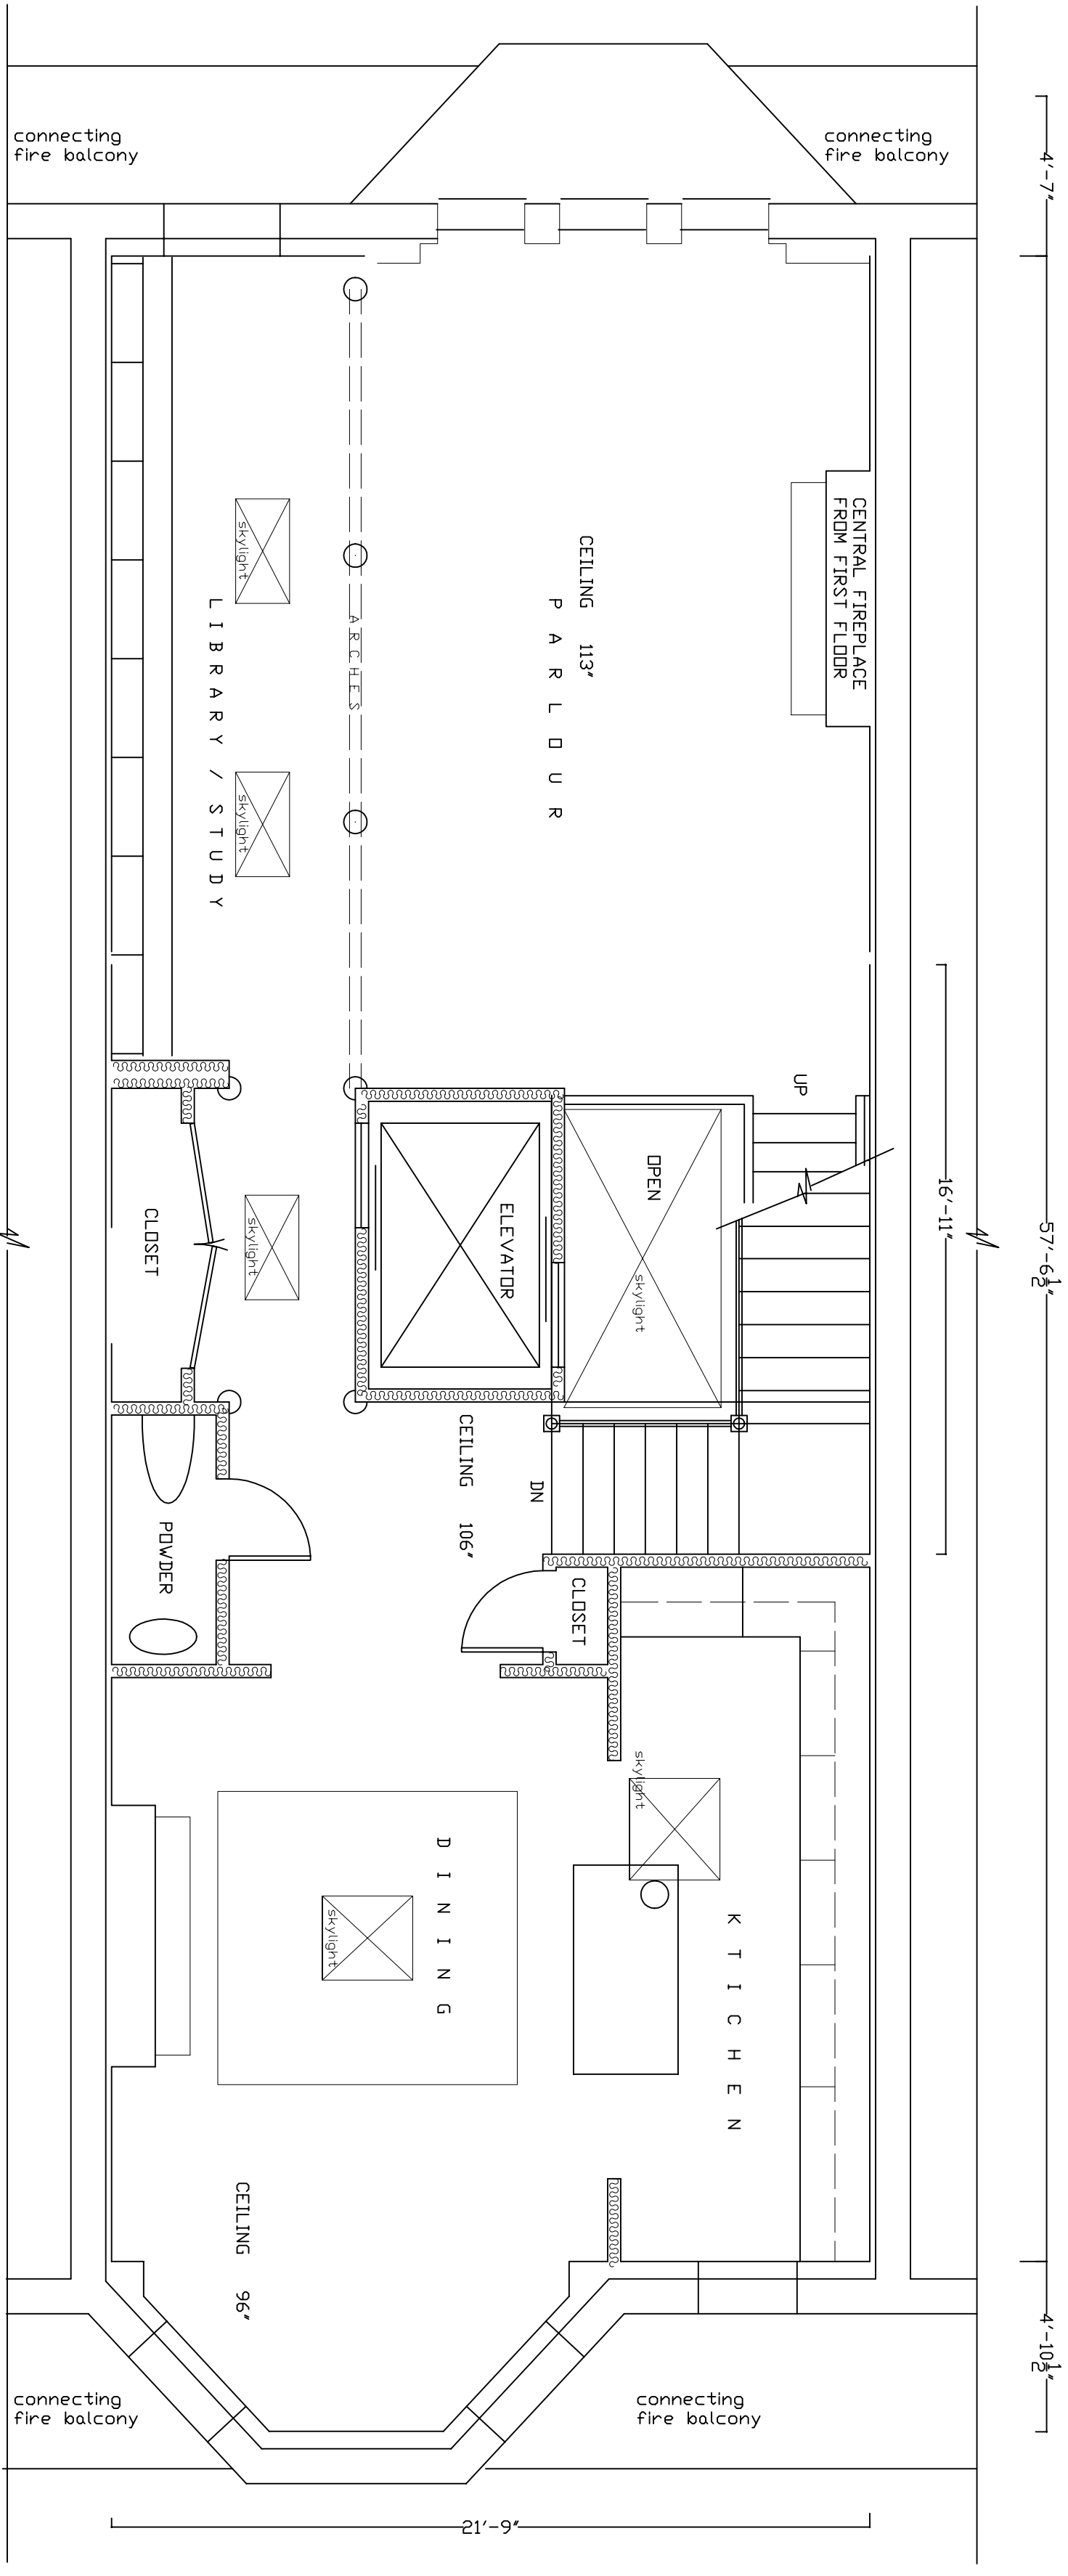

PROPOSED
FOURTH FLOOR

0 1 2 4 8
GRAPHIC SCALE IN FEET