



RENOVATE EXISTING HOUSE TO ENLARGE KITCHEN & SLEEPING QUARTERS

LIST OF PLANS

TITLE	SECTION DETAILS, PLOT PLAN, LIST OF PLANS
A-1	EXISTING/DEMO 1ST & 2ND FLOORS
A-2	PROPOSED/FRAMING 1ST & 2ND FLOORS

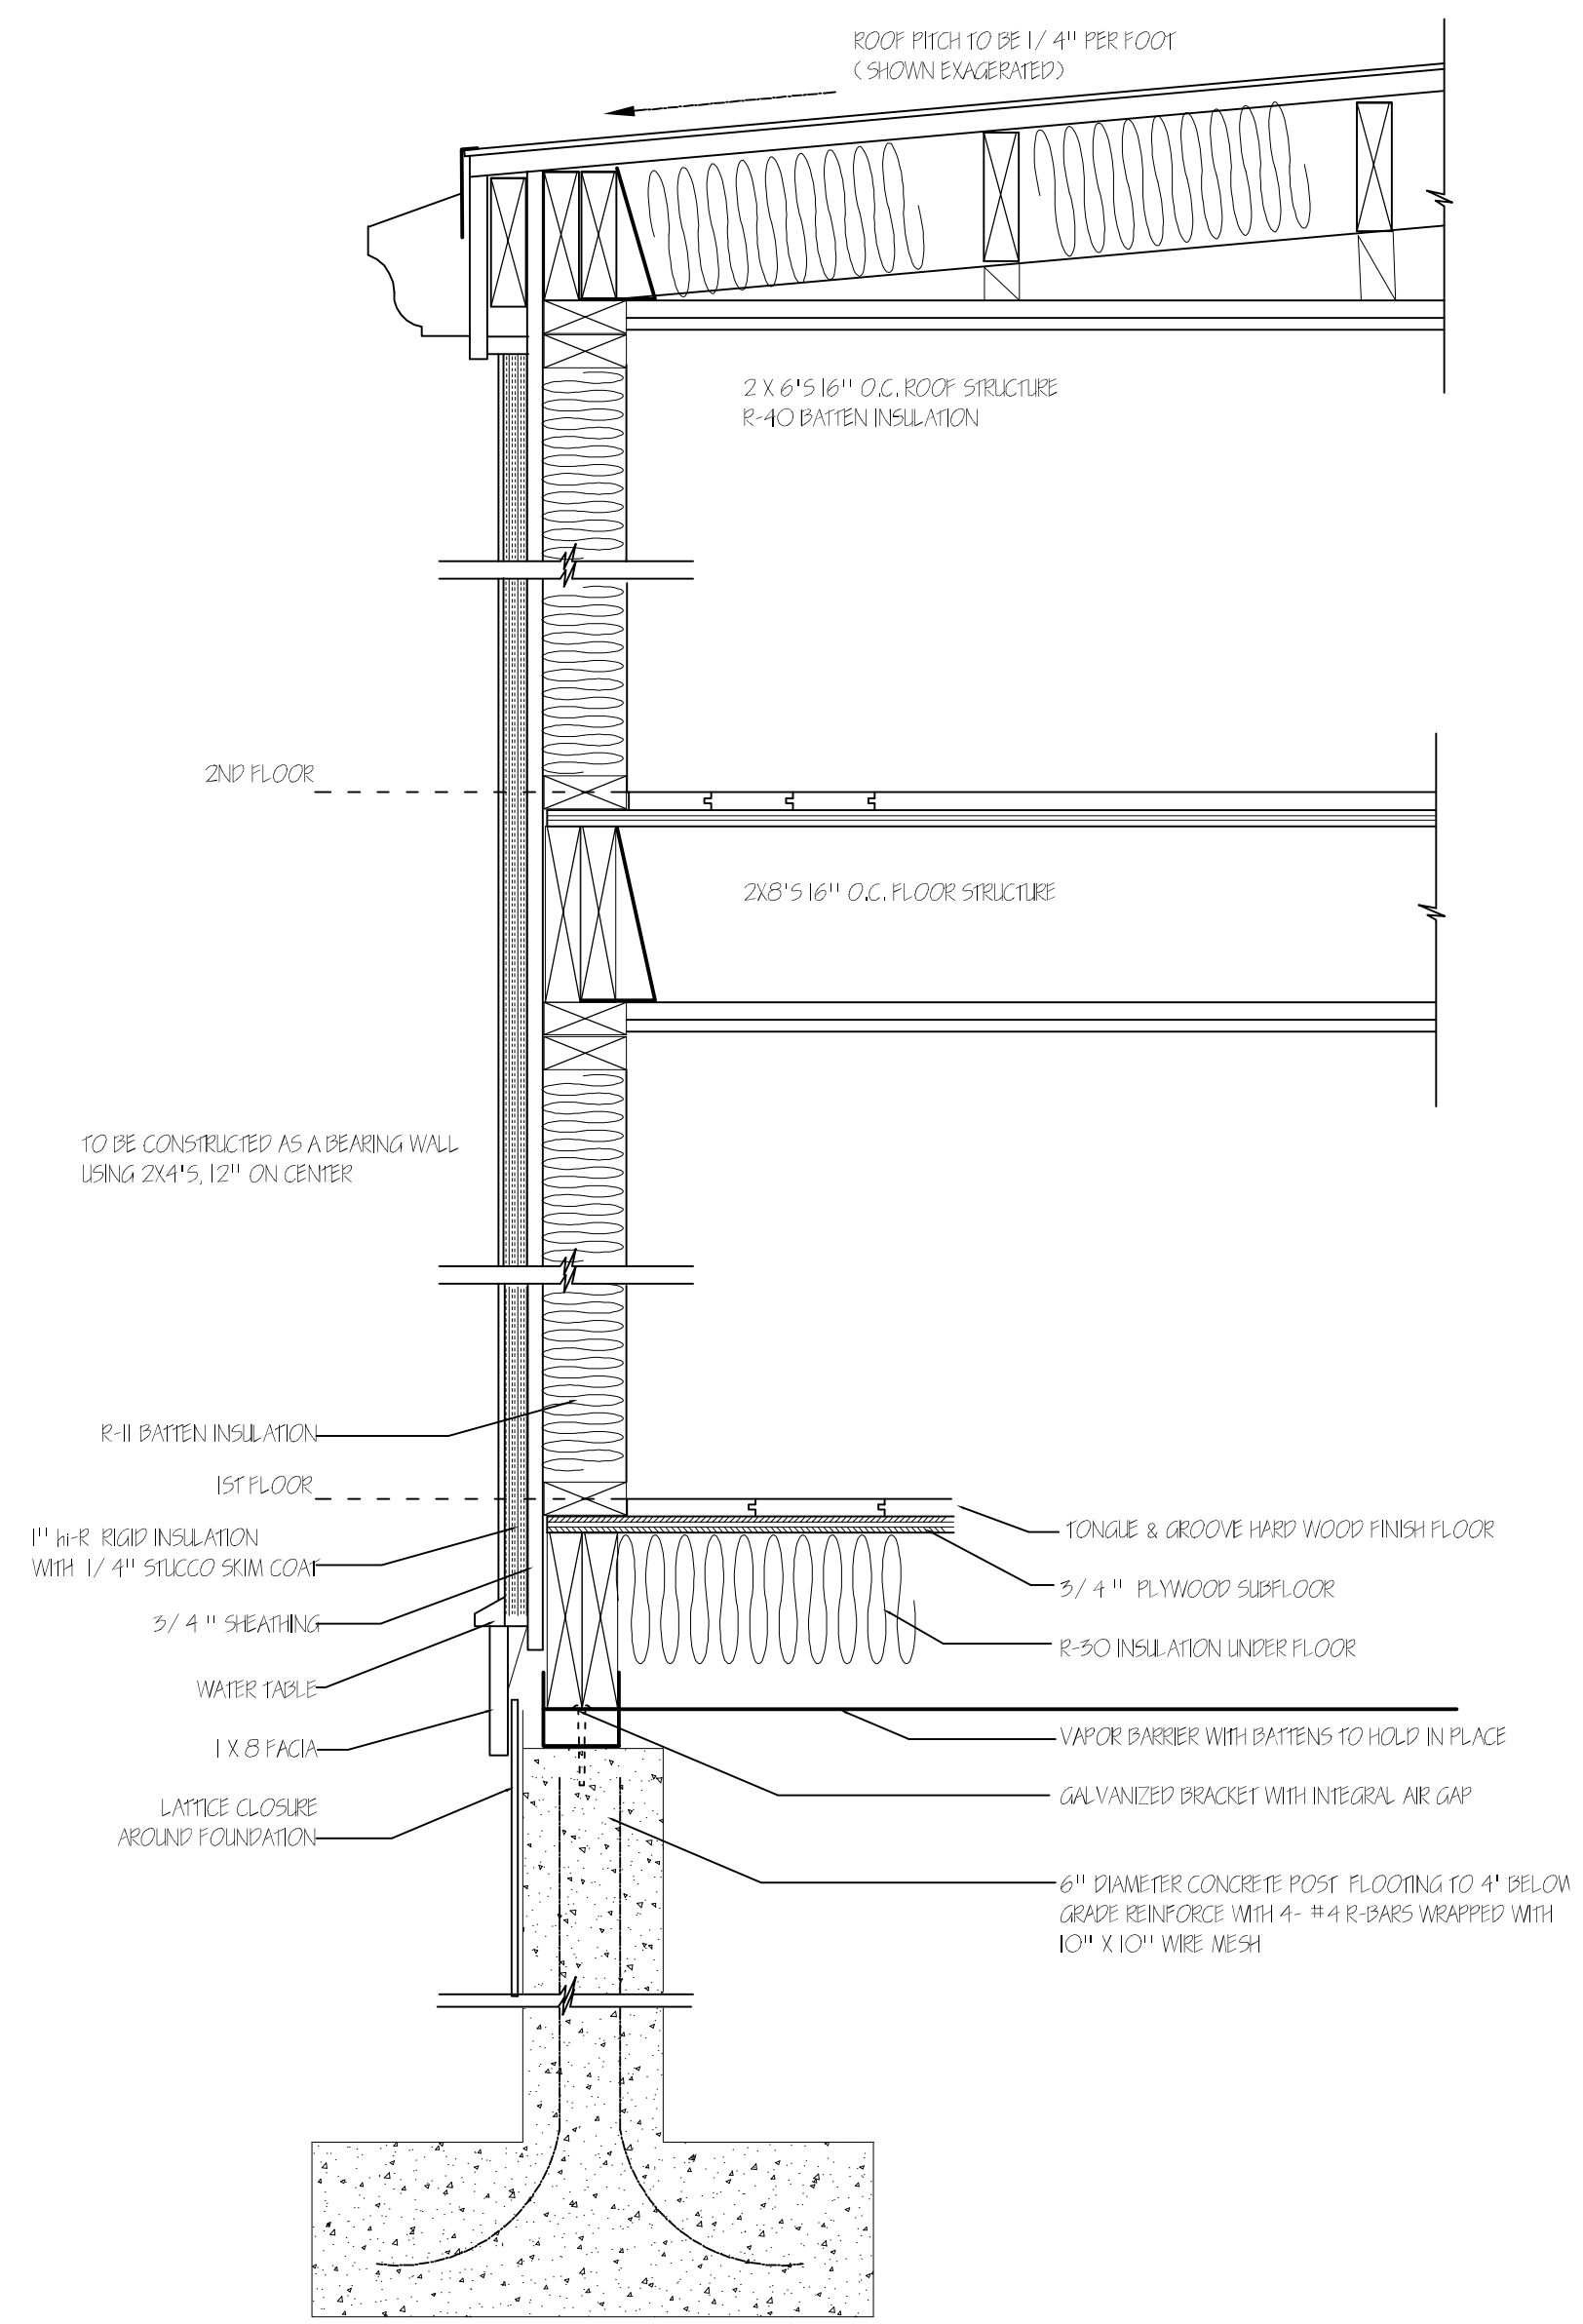

SECTION A
NEW WALL AT REAR EL

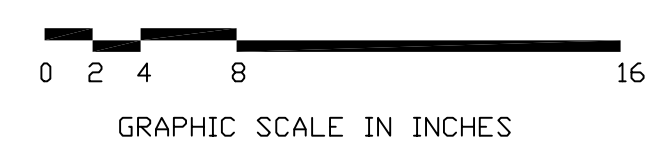

PLOT PLAN

KUNZ ASSOCIATES
38 GREENWICH PK
BOSTON MA 02118
TEL: (617) 267-1482
FAX: (617) 425-0121

LOIS & MILES LOPATIN
131 WREN STREET
WEST ROXBURY, MA

TITLE