



EXISTING/DEMO  
BASEMENT FLOOR PLAN

0 2 4 8  
GRAPHIC SCALE IN FEET

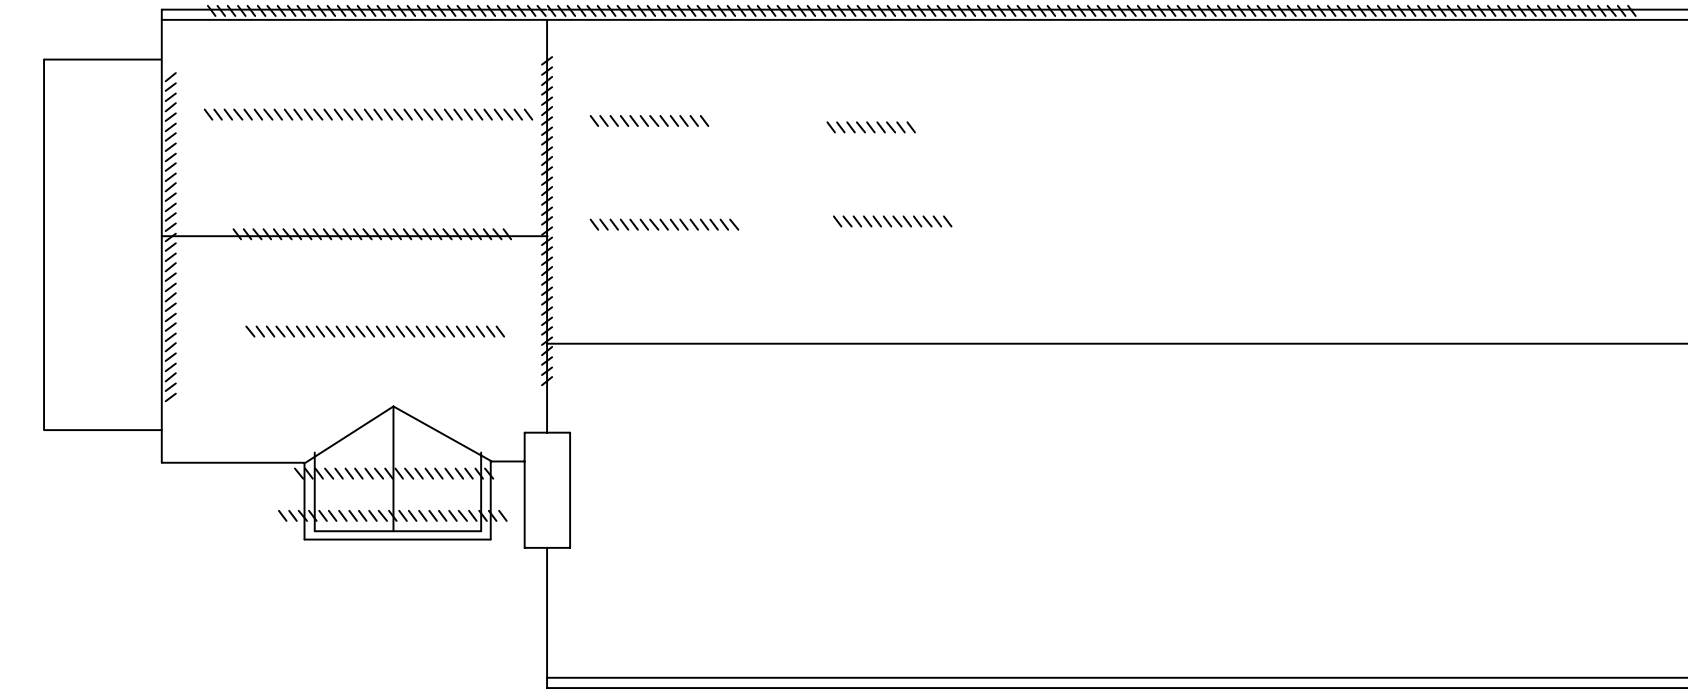

EXISTING/DEMOLITION  
ROOF PLAN

0 2 4 8  
GRAPHIC SCALE IN FEET

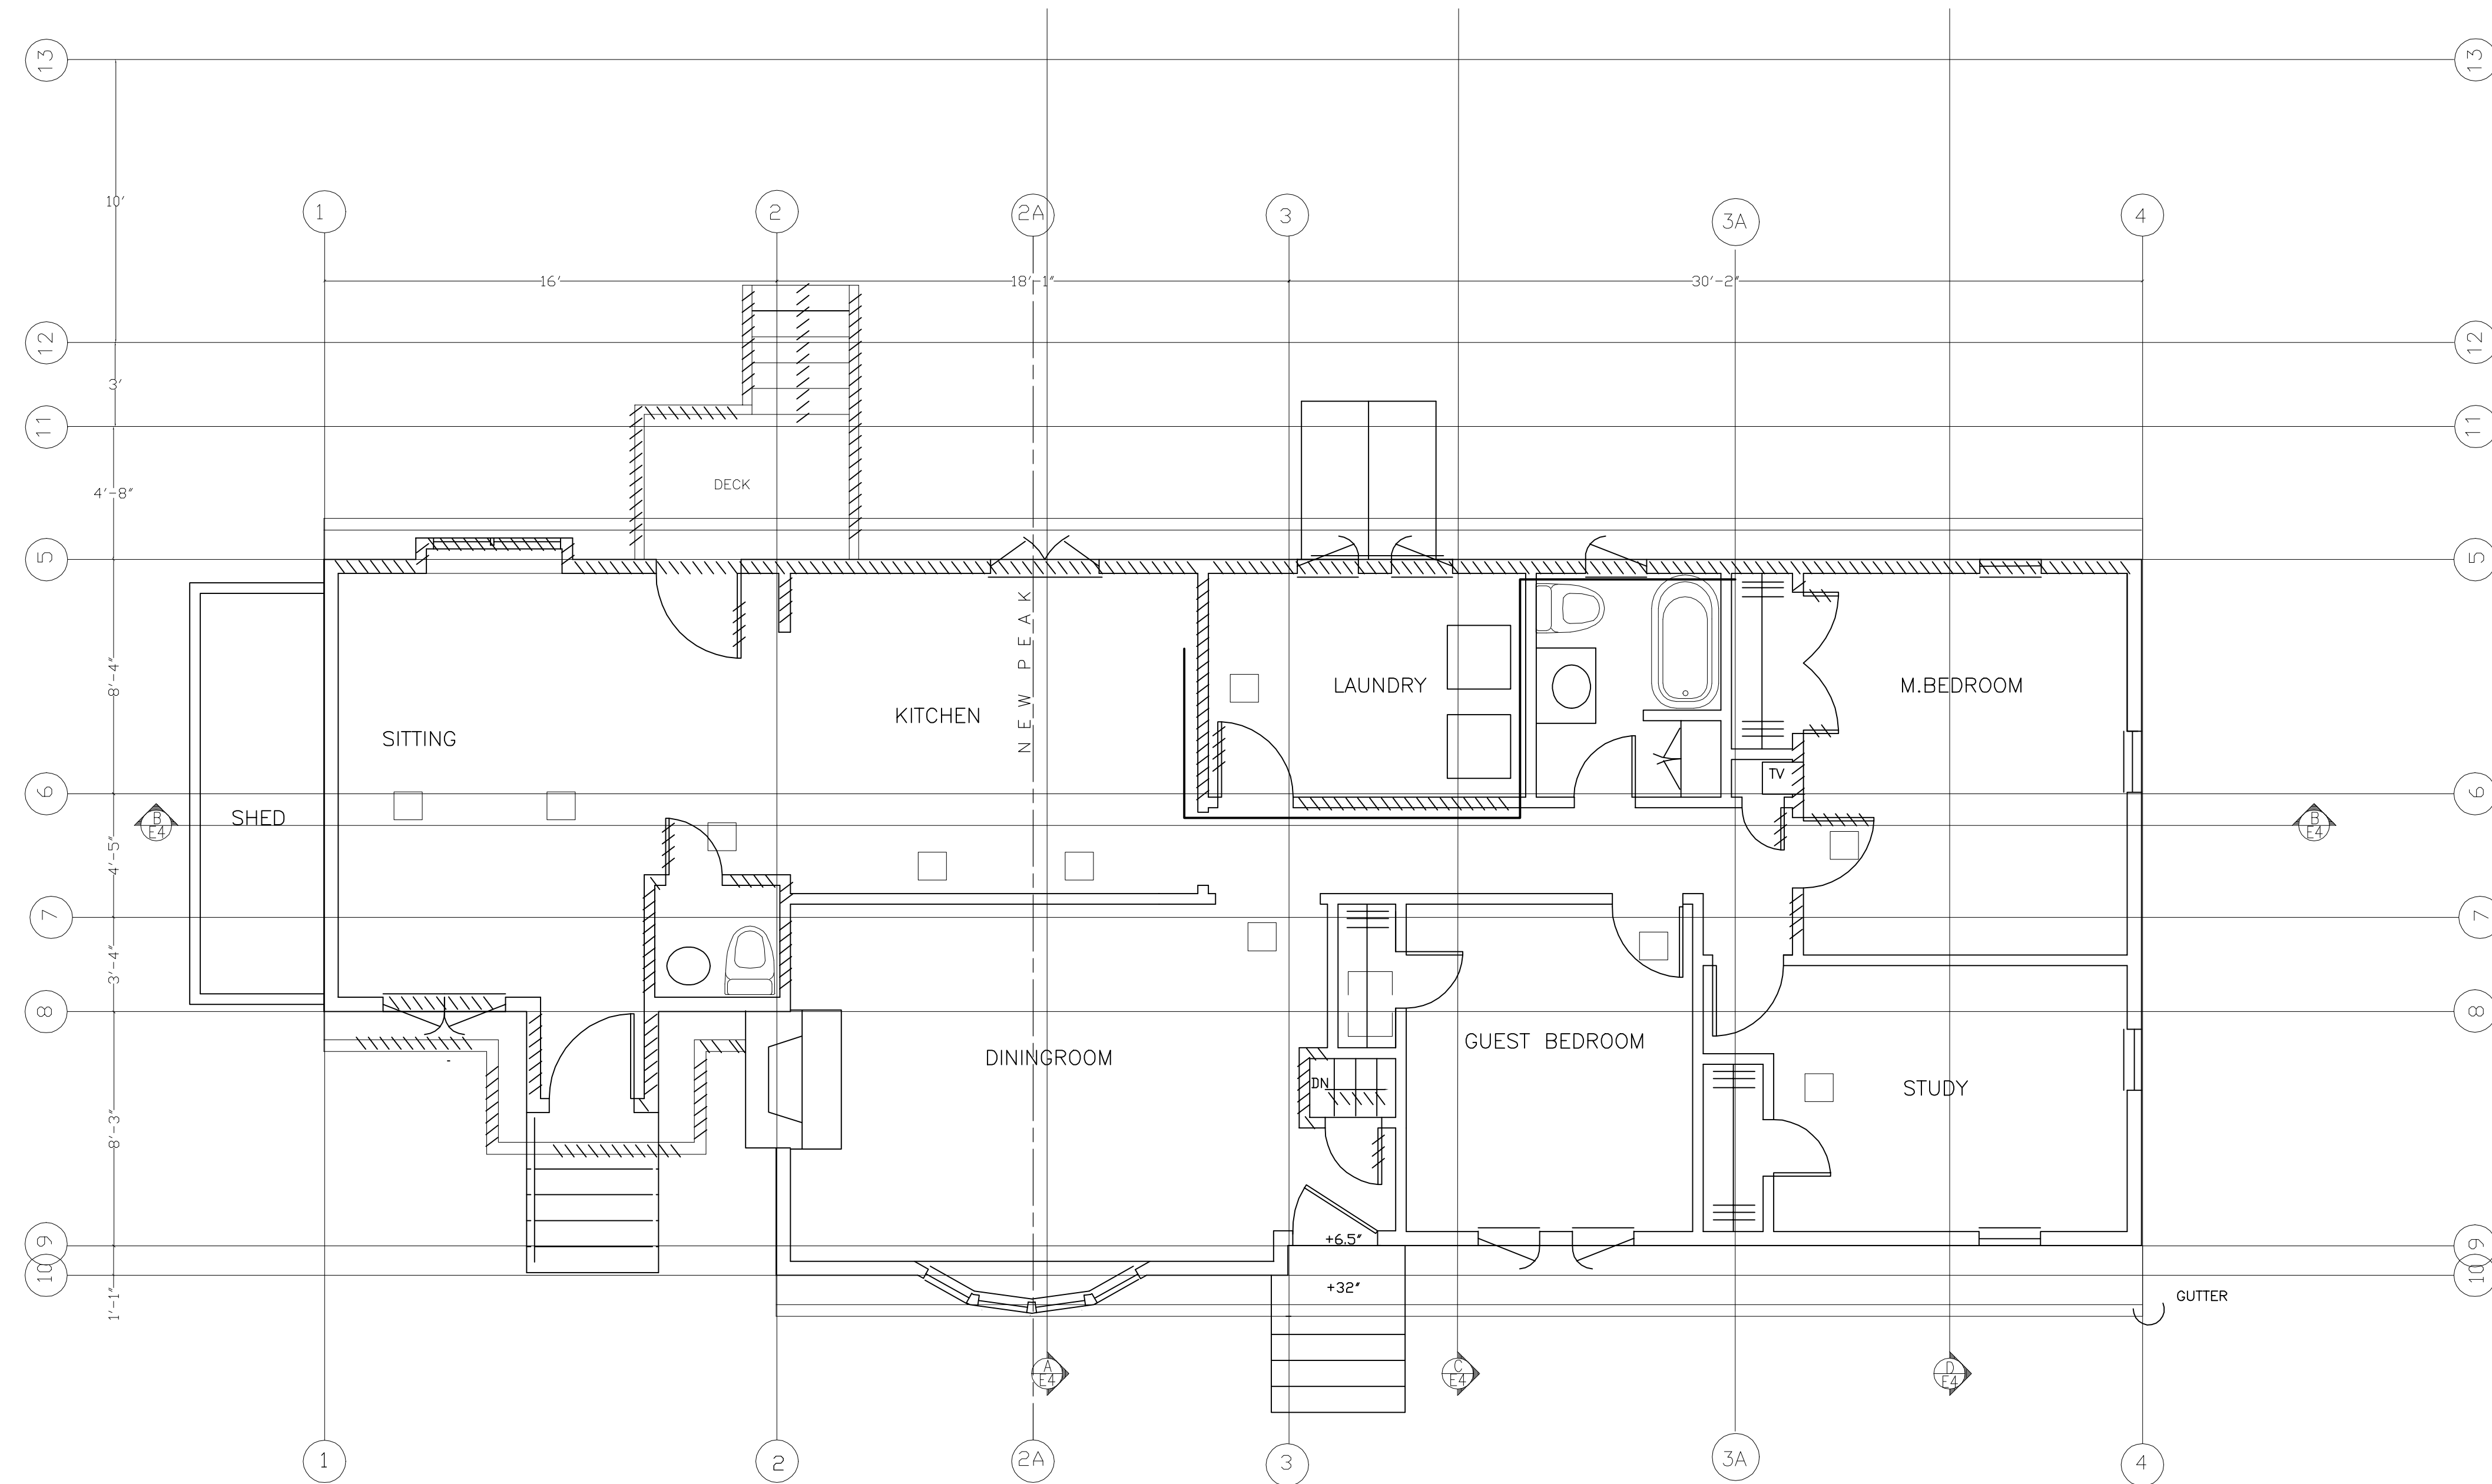

EXISTING/DEMOLITION  
FIRST FLOOR PLAN

0 1 2 4 8  
GRAPHIC SCALE IN FEET

INDICATES WALLS TO BE REMOVED

KUNZ ASSOCIATES  
58 GREENWICH PK  
BOSTON, MA 02118  
TEL: (617) 267-1482  
FAX: (617) 425-0121

SUSAN & STEVEN SMEED  
55 ESTEN ROAD  
STOUGHTON, MA 02072