




PROPOSED
W.ELEVATION & SECTION

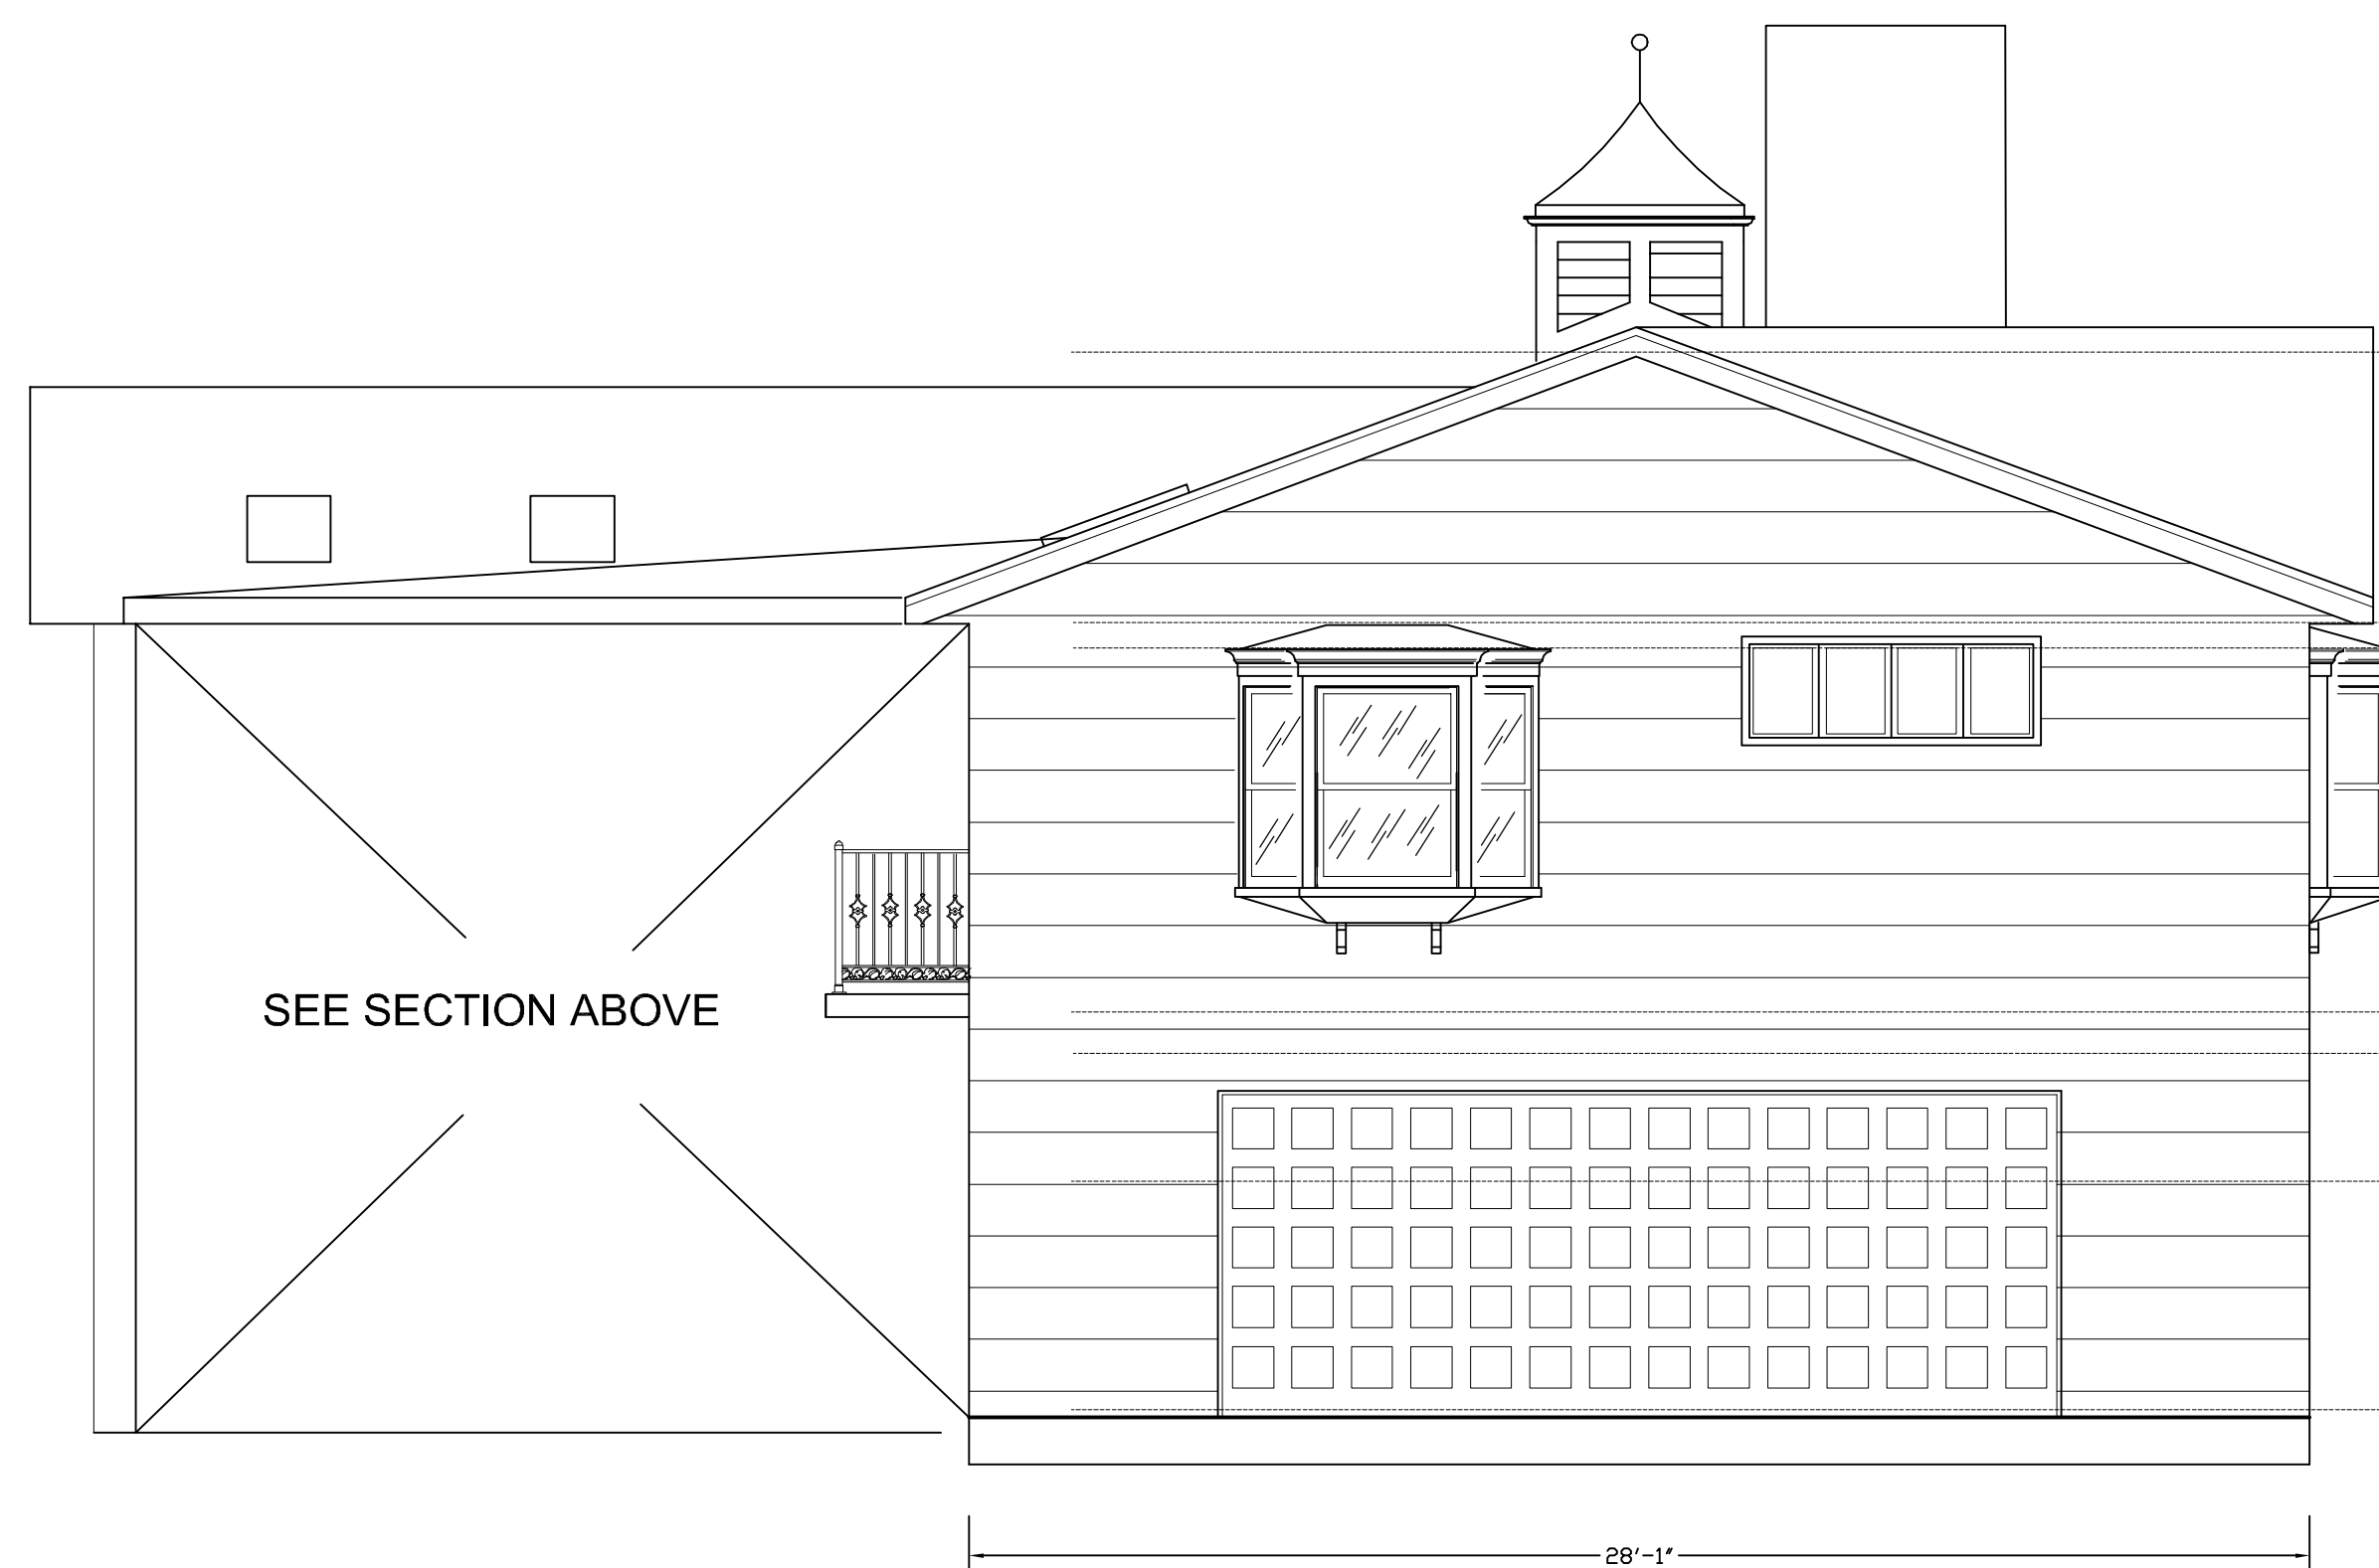

PROPOSED
WEST ELEVATION

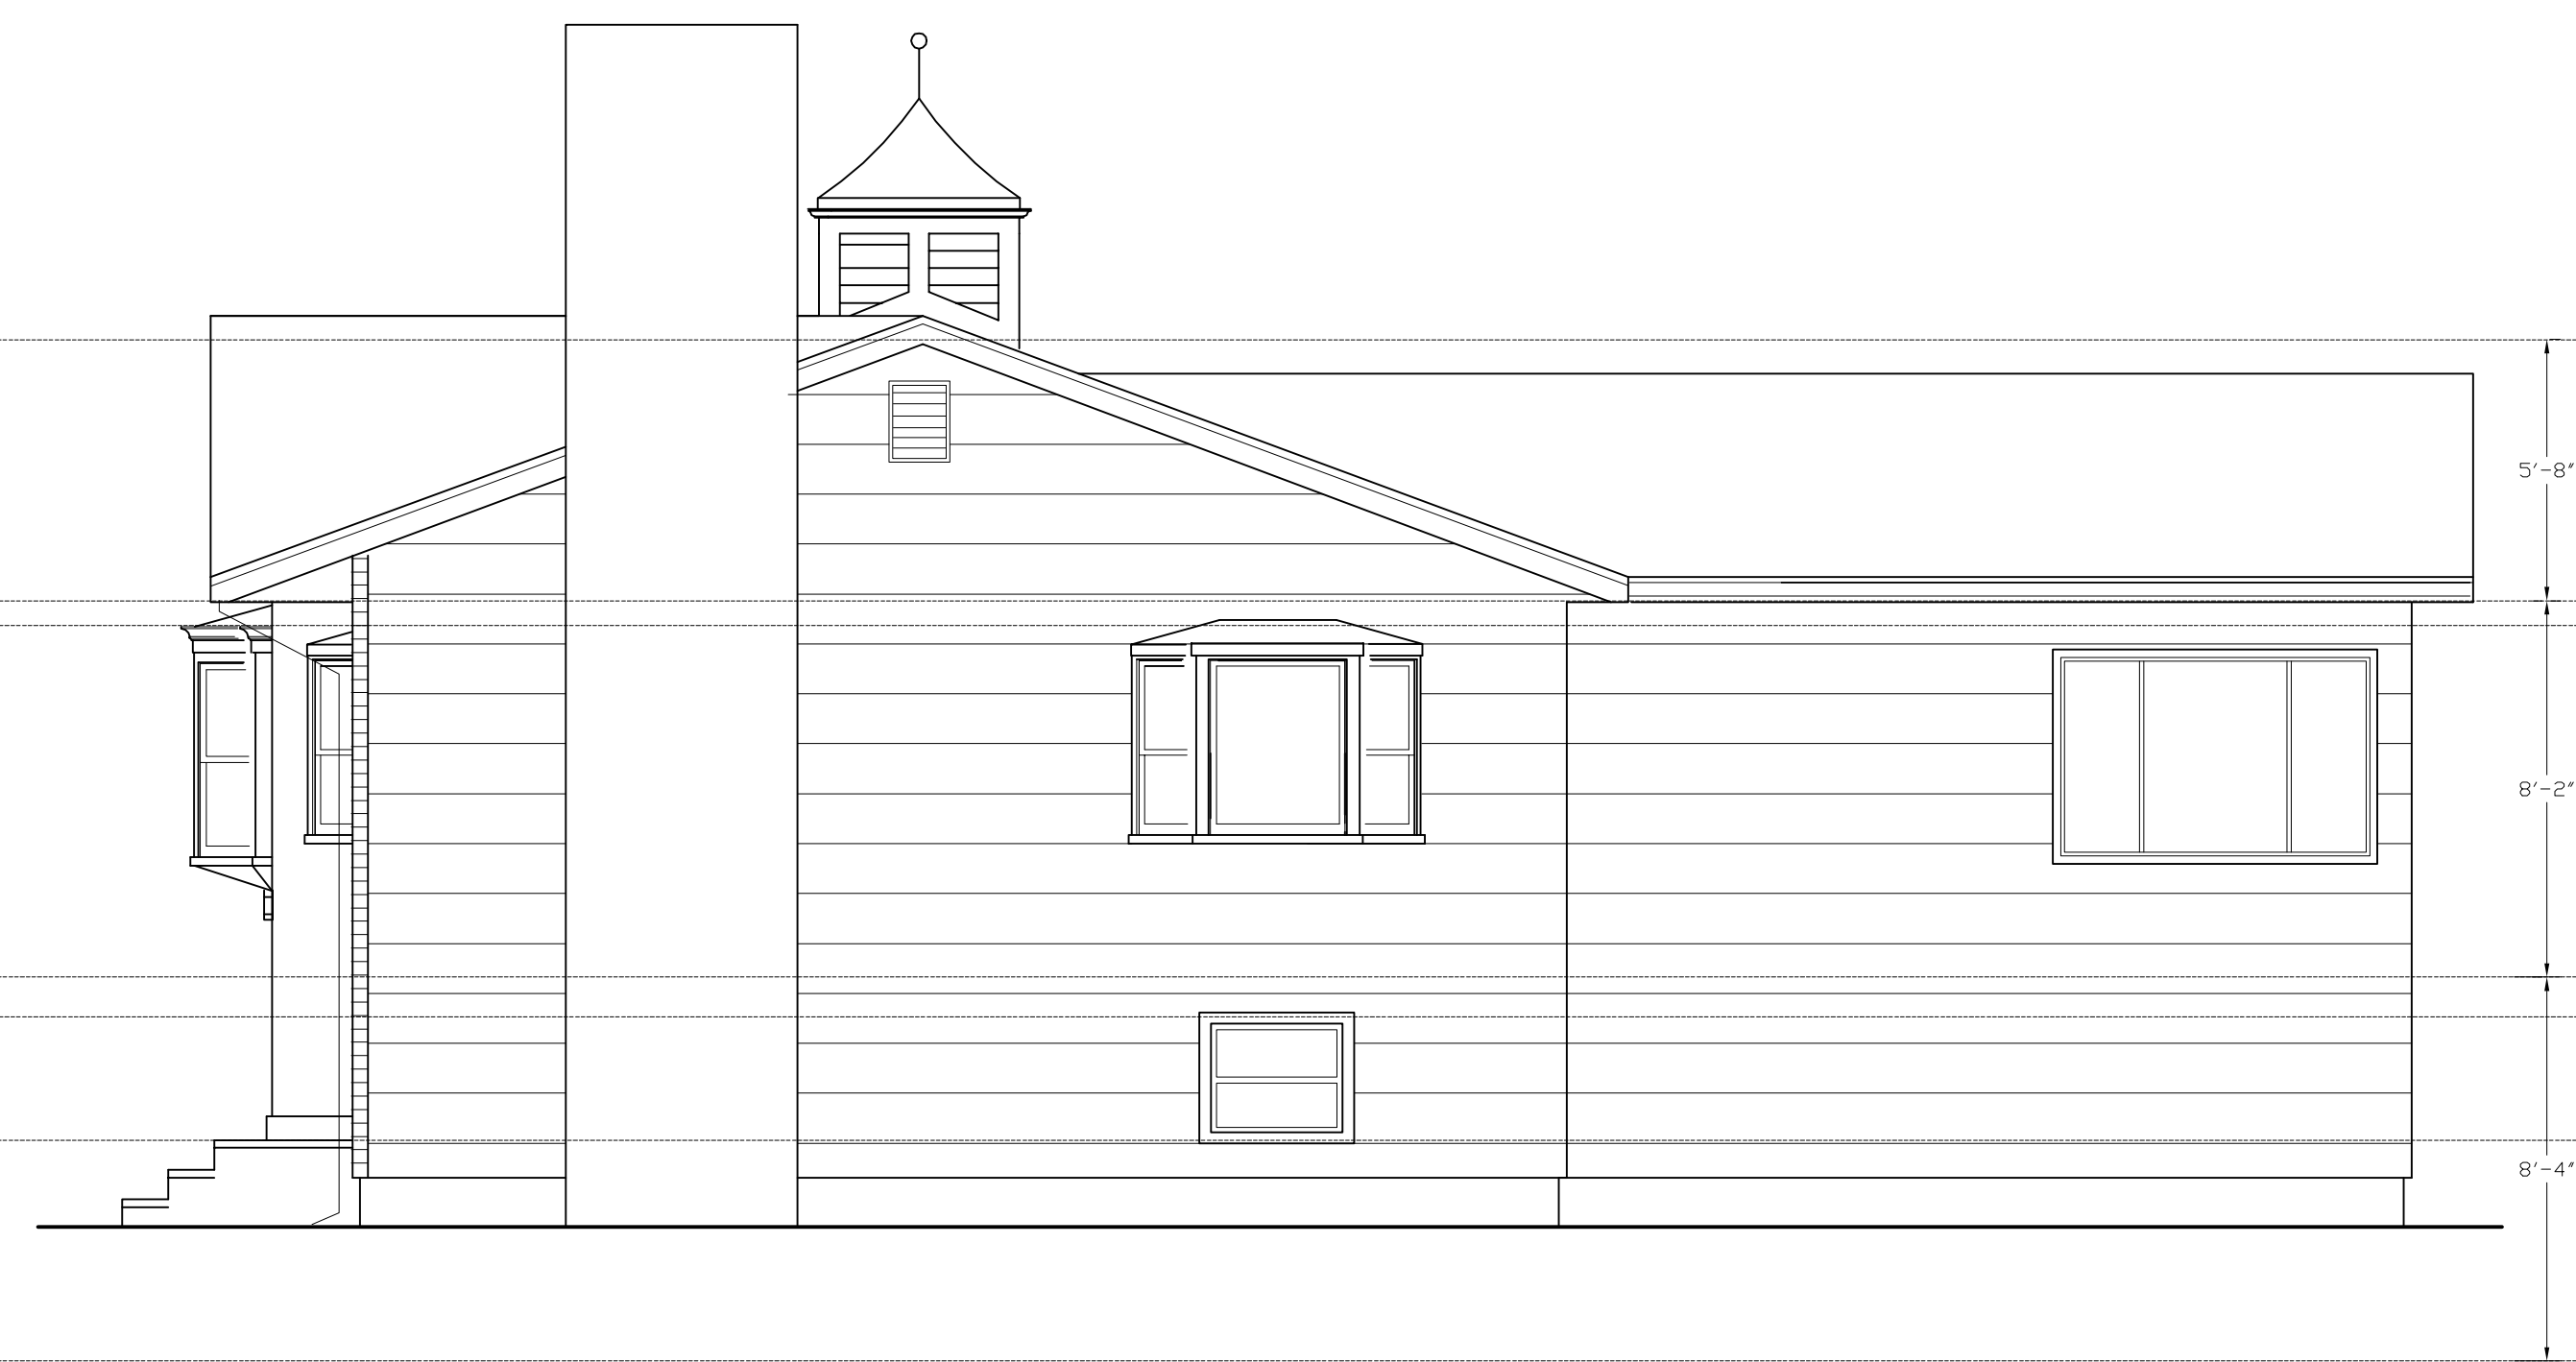

PROPOSED
EAST ELEVATION

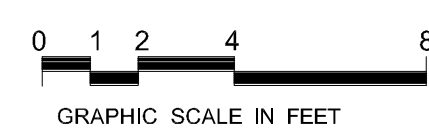

0336wst.dwg

DATE: _____
REVISED: _____
KUNZ ASSOCIATES
38 GREENWICH PK.
BOSTON, MA 02118
TEL. (617) 267-1482
FAX. (617) 425-0121

SETHNA RESIDENCE
205 BRIAR LANE
WESTWOOD, MASSACHUSETTS 02090