


MECHANICAL KEY		ELECTRICAL KEY	
R.A.	INDICATES RETURN AIR		FLORESCENT FIXTURE (SURFACE TYPE)
S.A.	INDICATES SUPPLY AIR		20W INSTANT START W/LENS
Z 1	INDICATES ZONE 1		SMOKE DETECTOR (INTERCONNECTED TO SYSTEM)
Z 2	INDICATES ZONE 2		6 LINE PHONE JACK
	INDICATES SUPPLY OR RETURN DUCT IN WALL		SWITCH
	INDICATES SUPPLY OR RETURN FLOOR REGISTER		3-WAY SWITCH
	INDICATES SUPPLY OR RETURN WALL REGISTER		TOP PLUG SWITCHED
	INDICATES SUPPLY OR RETURN CEILING REGISTER		FLUSH MOUNTED CIRCUIT BREAKER PANEL AS REQD TO COVER ALL ELEC. LOAD FOR UNIT
	INDICATES SUPPLY OR RETURN DUCT IN FLOOR OR CEILING		THERMOSTAT
			HEAT DETECTOR
			SURFACE MOUNTED WALL FIXTURE
			15 A DUPLEX RECEPTACLE
			GROUND FAULT WHERE REQD. BY CODE
			EXHAUST FAN
			GARBAGE DISPOSAL
			RECESSED 4" LOW VOLTAGE CEILING FIXTURE
			SURFACE MOUNTED CEILING FIXTURE

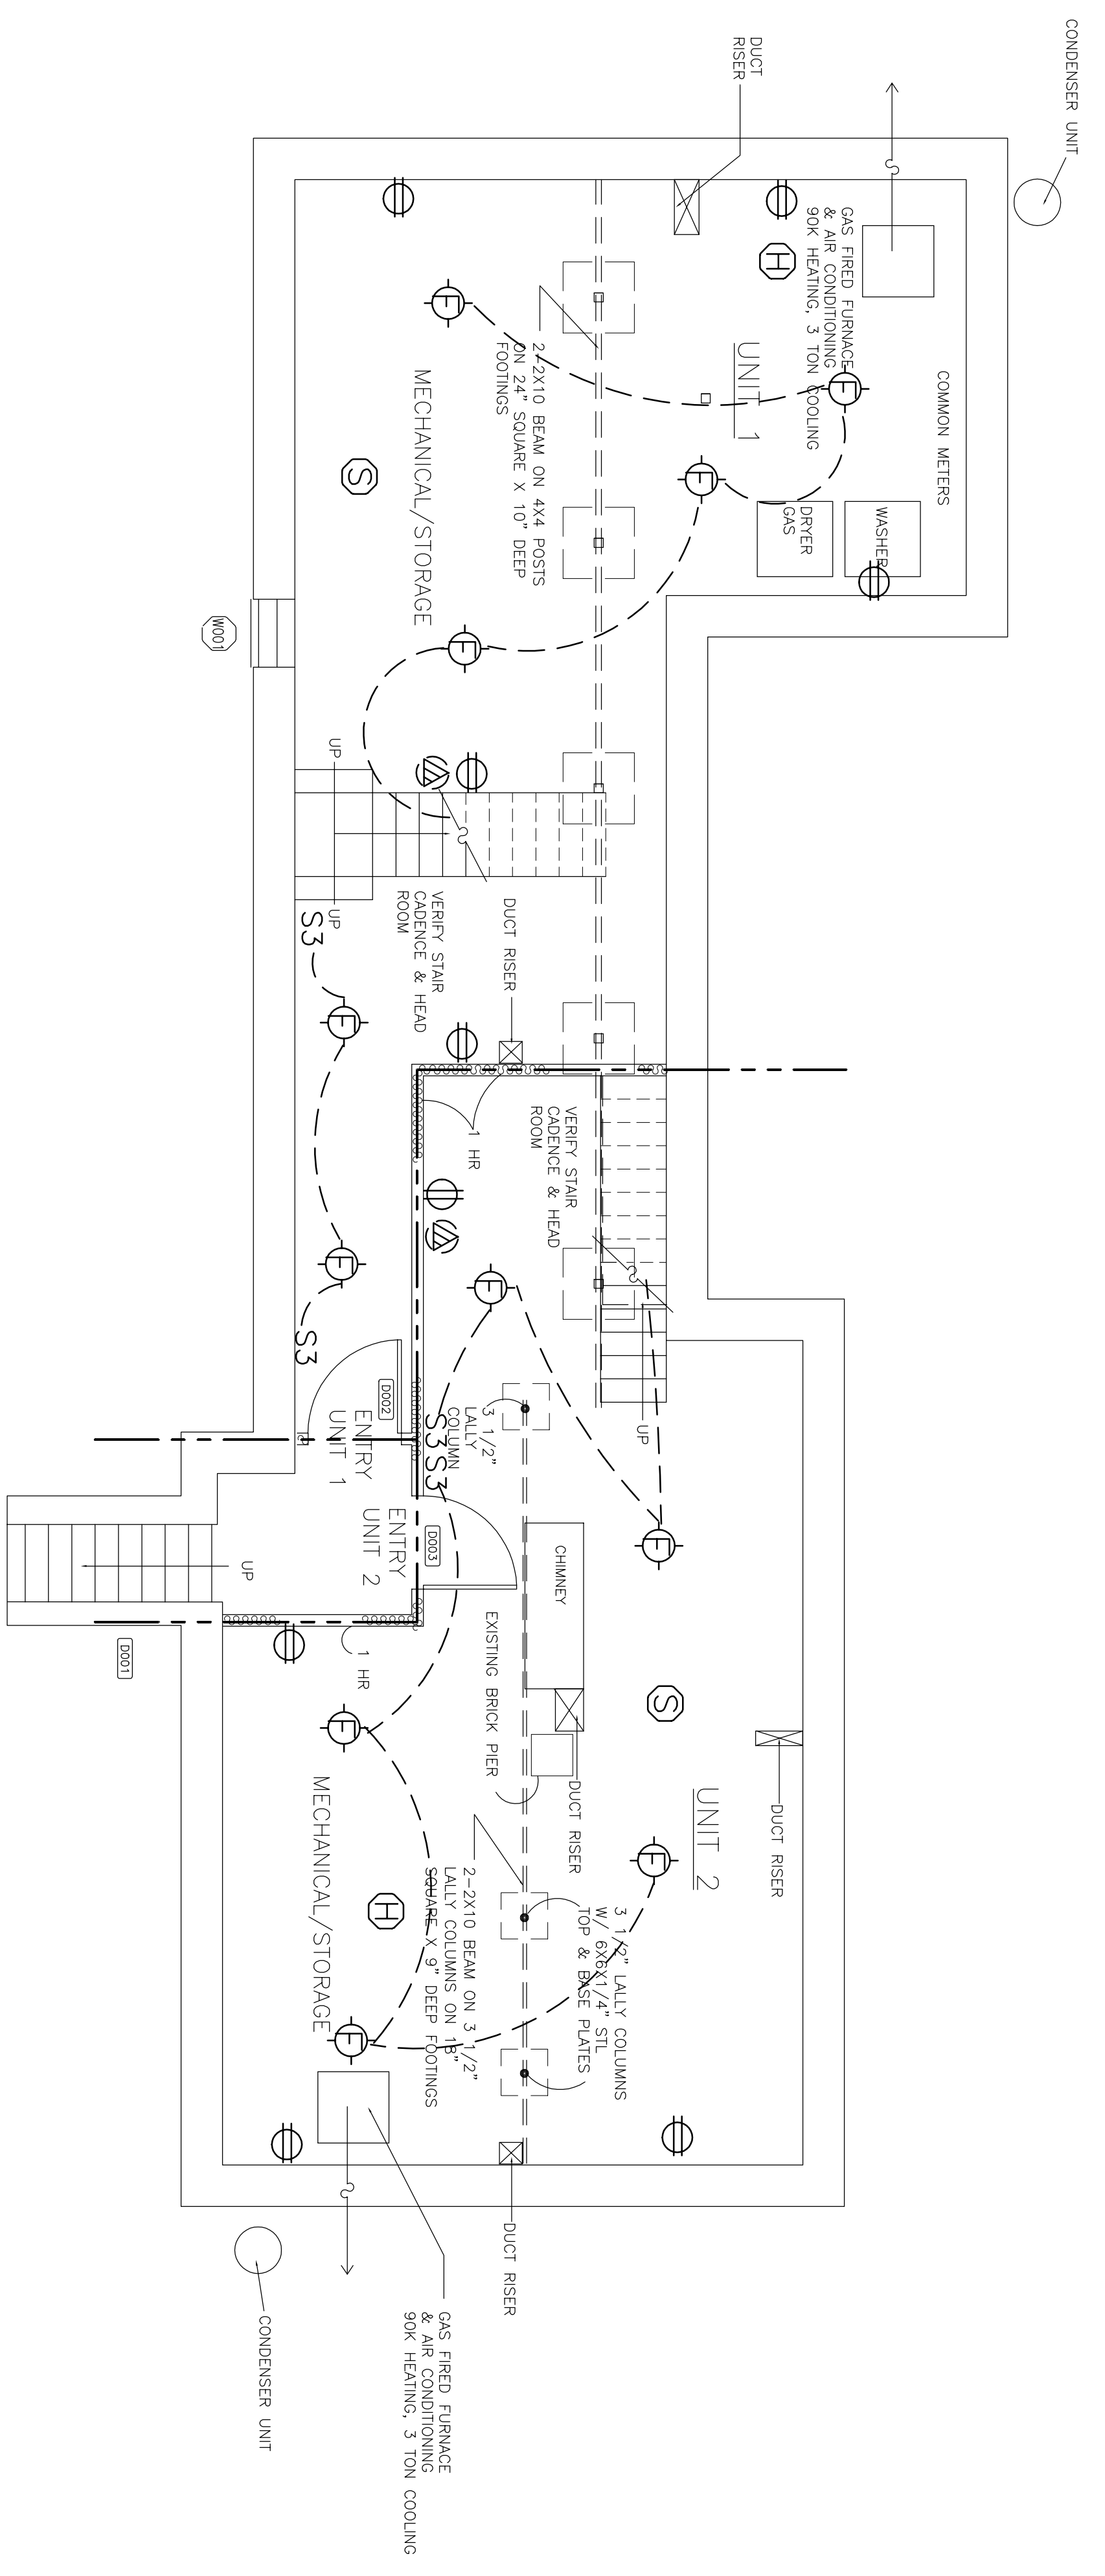

PROPOSED MECHANICAL BASEMENT PLAN
 GRAPHIC SCALE IN FEET
 0 1 2 4 8

KEY
 ——— INDICATES NEW WALLS
 ——— INDICATES EXISTING WALLS
 - - - - - INDICATES 1 HR FIRE RATED WALL BETWEEN UNITS 1 & 2

KUNZ ASSOCIATES
 38 GREENWICH PK.
 BOSTON, MA 02118
 TEL. (617) 267-1482
 FAX. (617) 425-0121

DATE:
 REVISED:

85 GREEN STREET CONDOMINIUMS
 JAMAICA PLAIN, MA 02130