


EXISTING  
THIRD FLOOR

GRAPHIC SCALE IN FEET

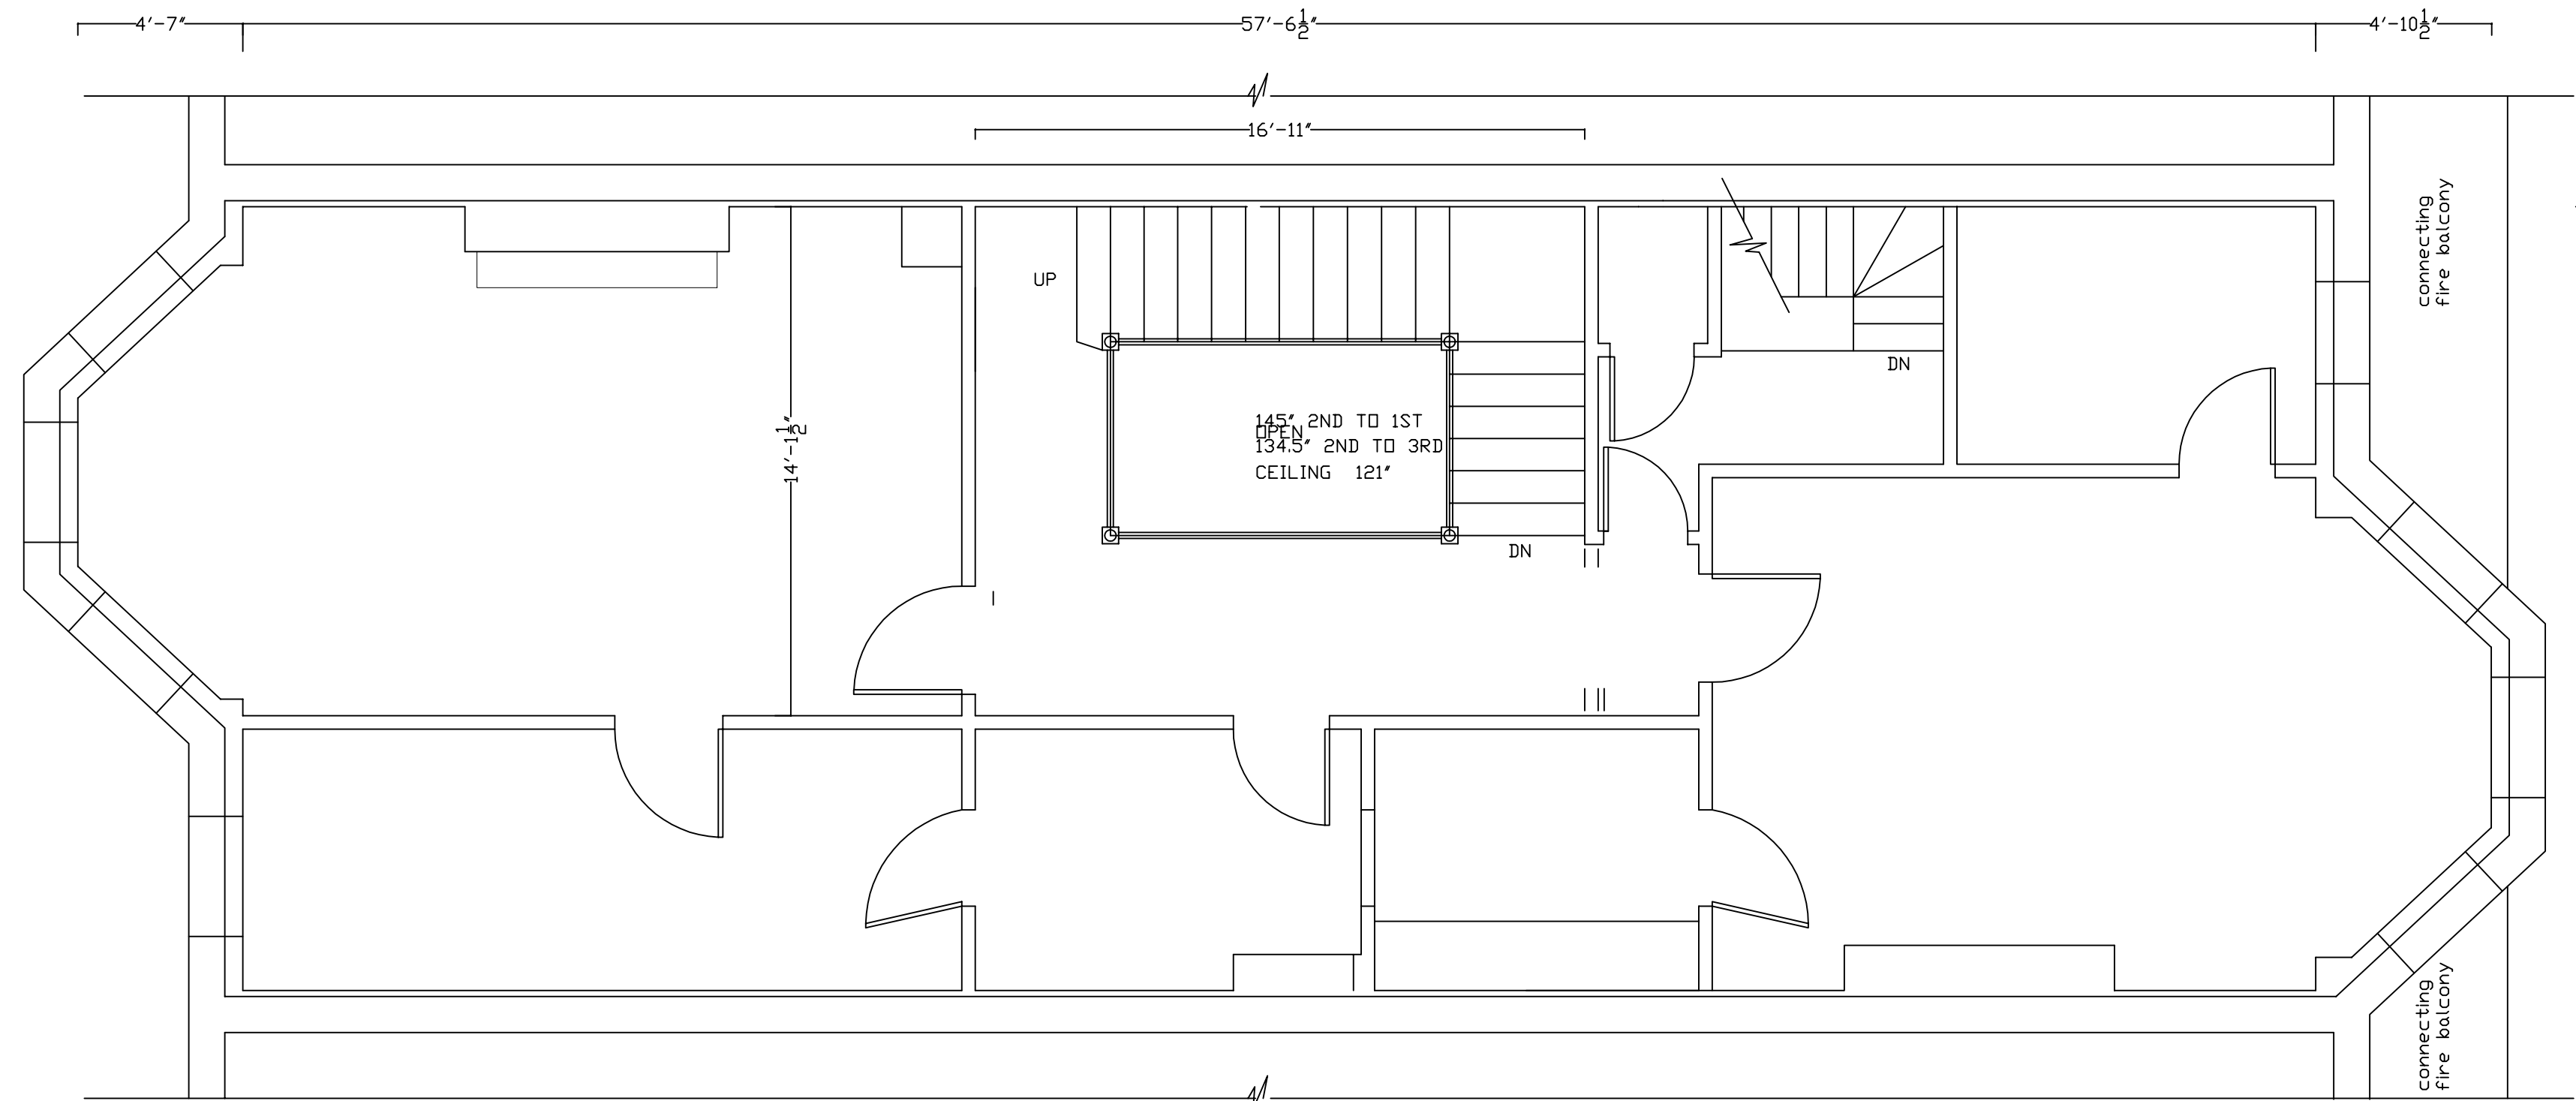

EXISTING  
SECOND FLOOR

GRAPHIC SCALE IN FEET

KUNZ ASSOCIATES  
38 GREENWICH PK  
BOSTON, MA 02118  
TEL: (617) 267-1482  
FAX: (617) 425-0121

REF 392 MARLBOROUGH  
392 Marlborough Street  
Boston, Massachusetts