

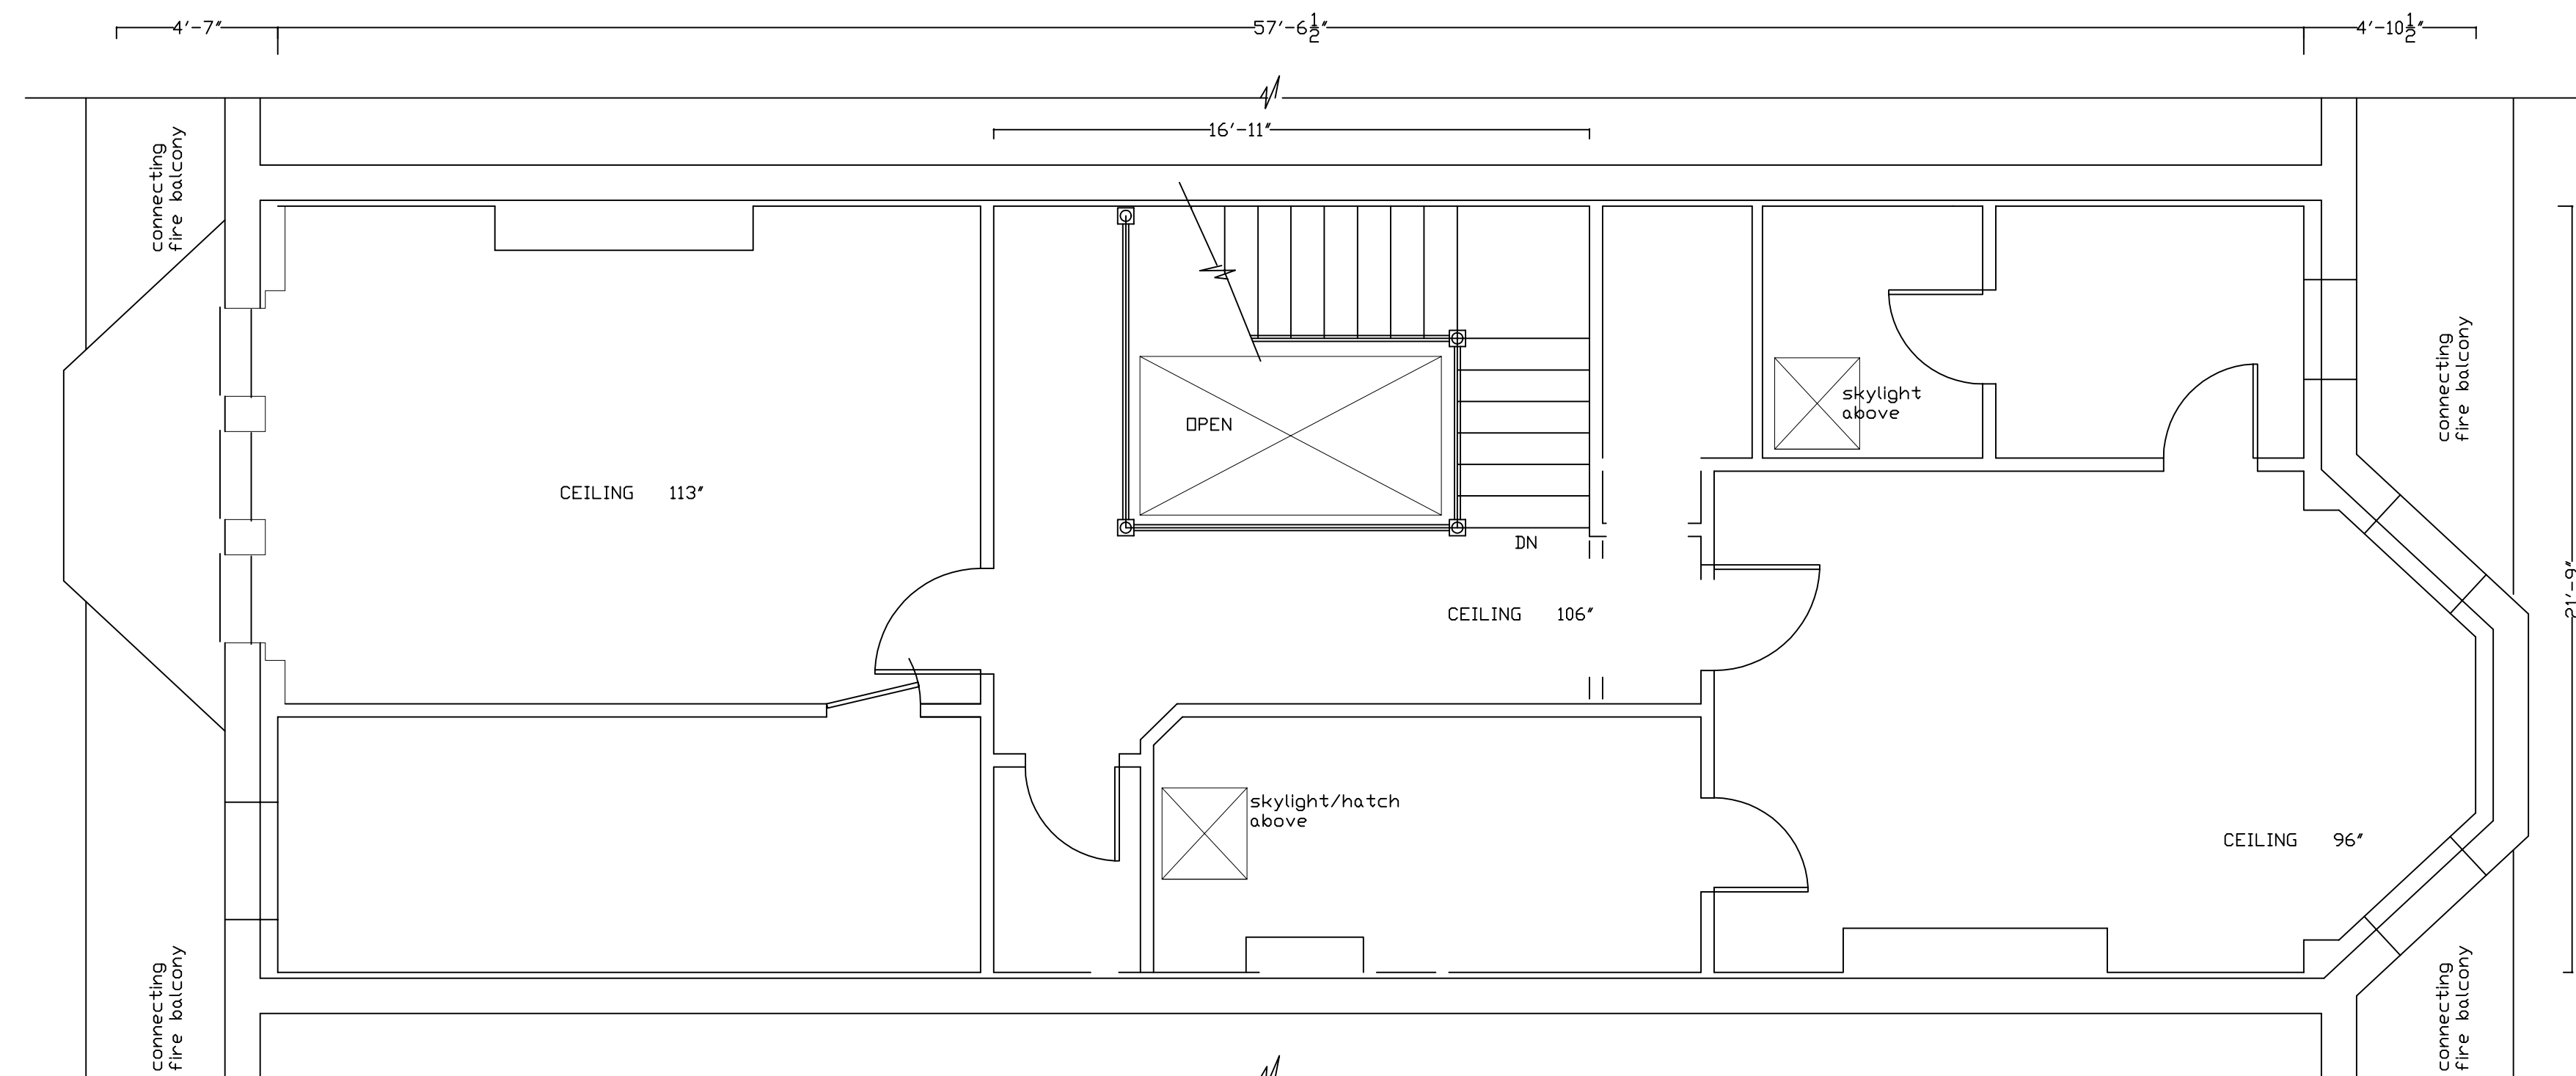


EXISTING
(5th) ROOF

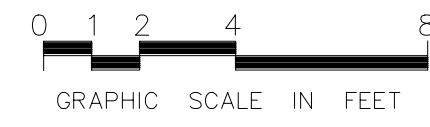

EXISTING
FOURTH FLOOR

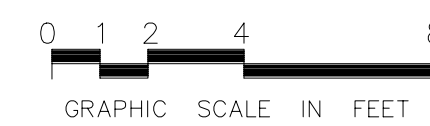

KUNZ ASSOCIATES
38 GREENWICH PK
BOSTON, MA 02118
TEL: (617) 267-1482
FAX: (617) 425-0121

3 9 2 M A R L B O R O U G H
392 Marlborough Street
Boston, Massachusetts

E
4-5R