


PROPOSED
FOURTH FLOOR

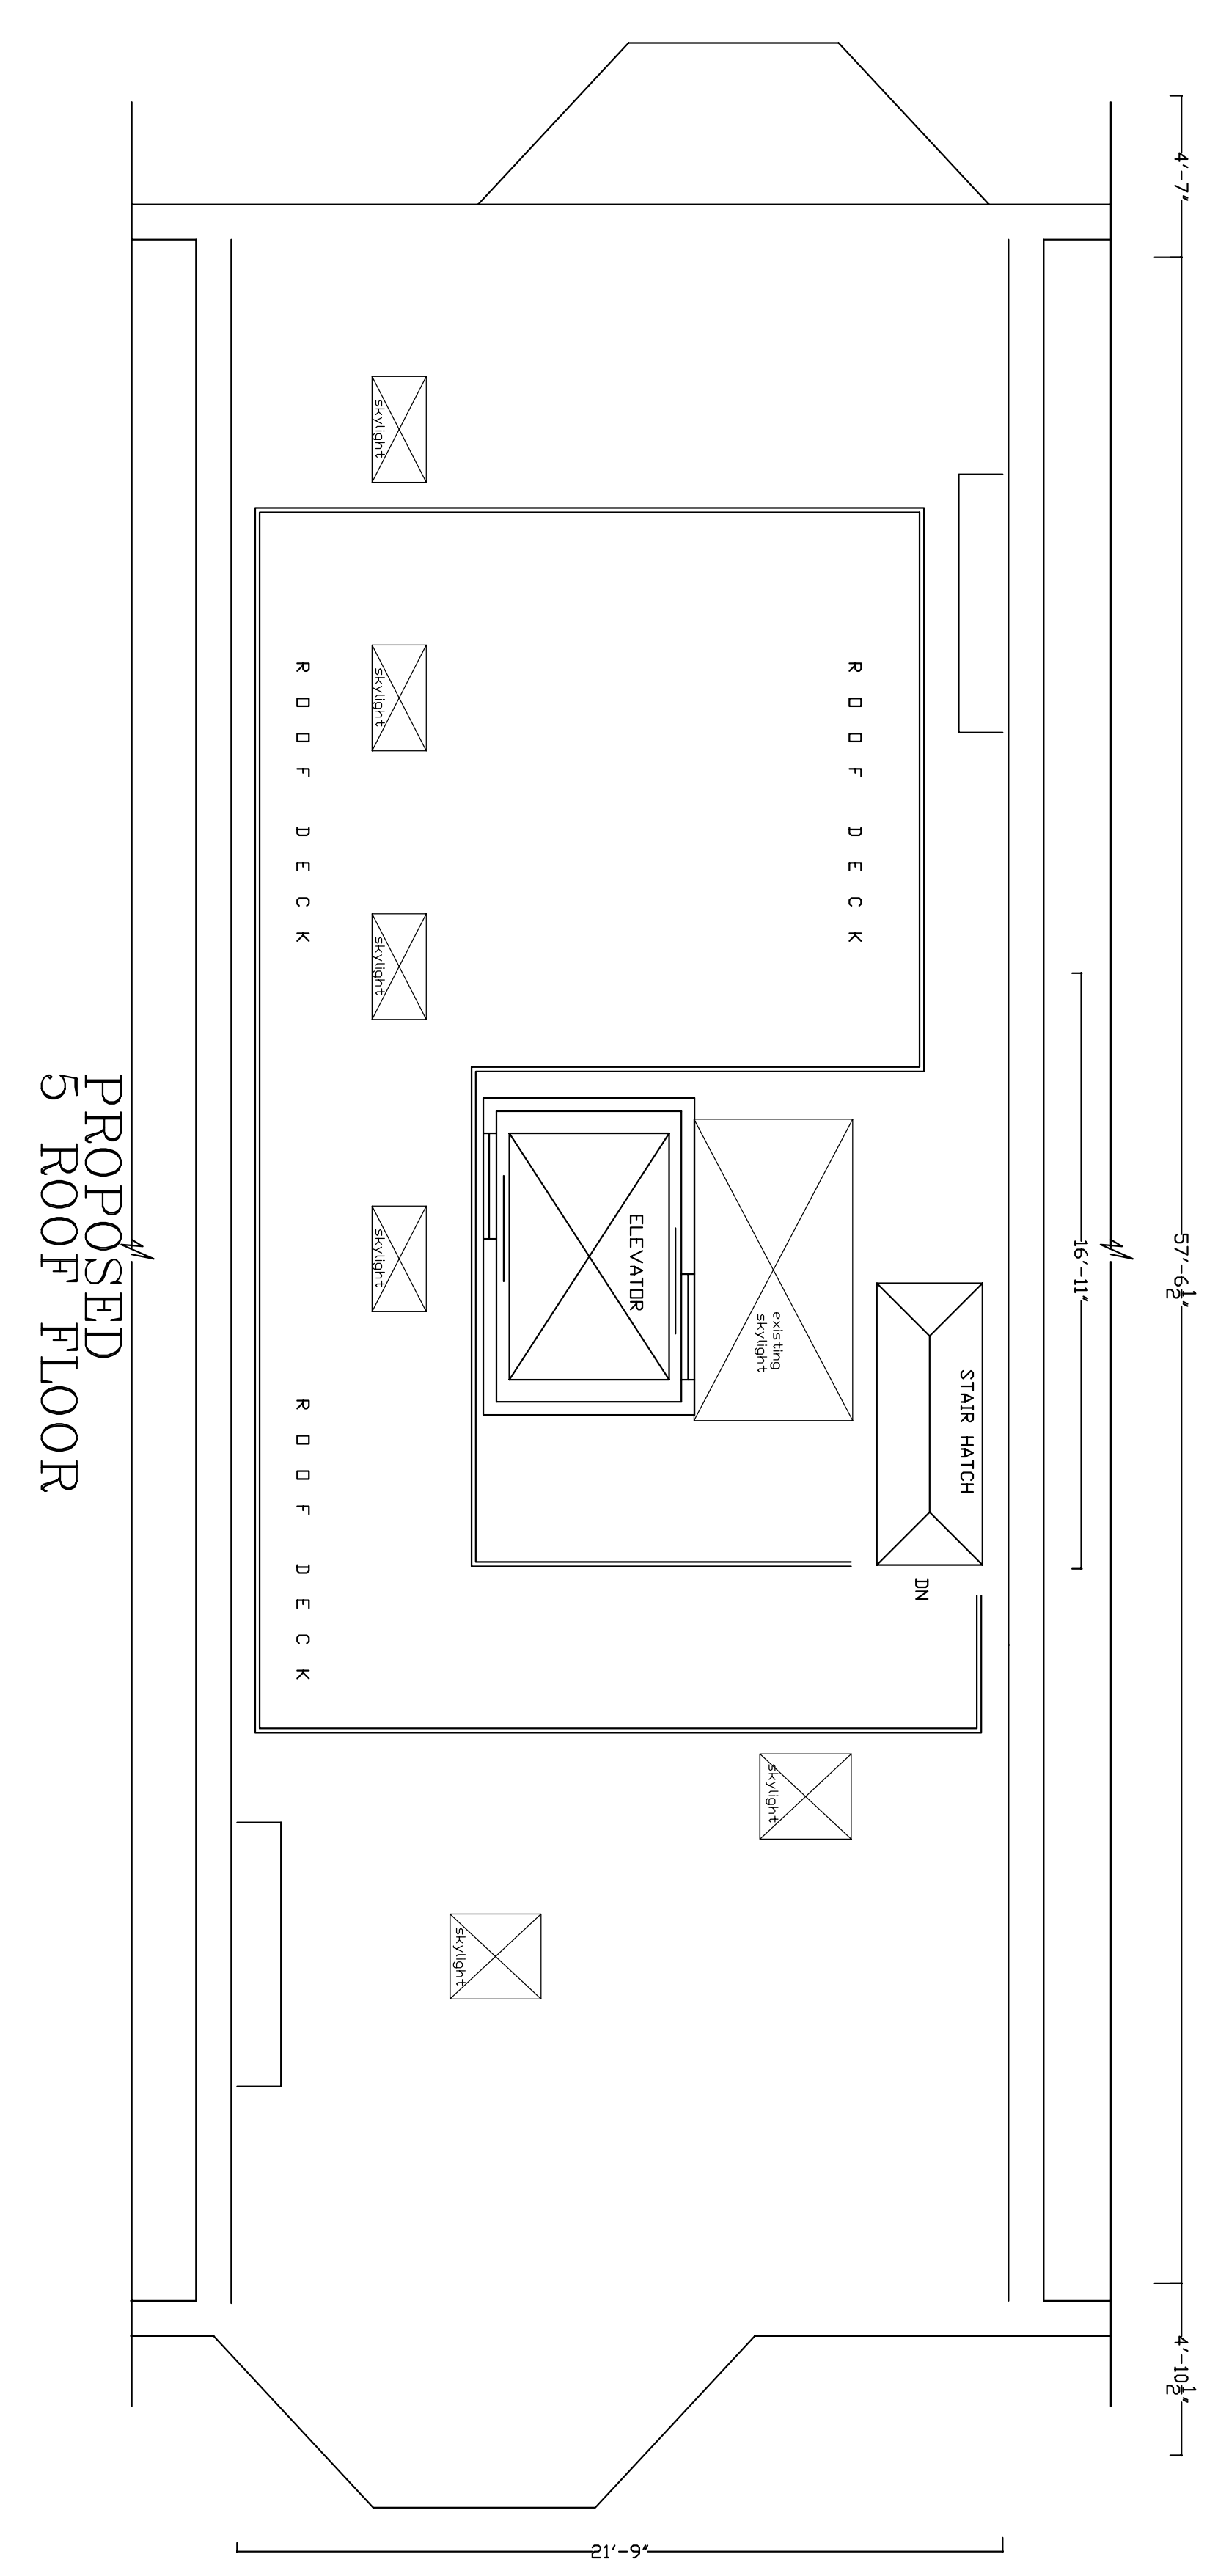

PROPOSED
5th ROOF FLOOR

3 9 2 M A R L B O R O U G H
 AP 392 Marlborough Street
 4-5R Boston, Massachusetts

KUNZ ASSOCIATES
 38 GREENWICH PK.
 BOSTON, MA 02118
 TEL. (617) 267-1482
 FAX. (617) 425-0121