



PROPOSED GARDEN FLOOR

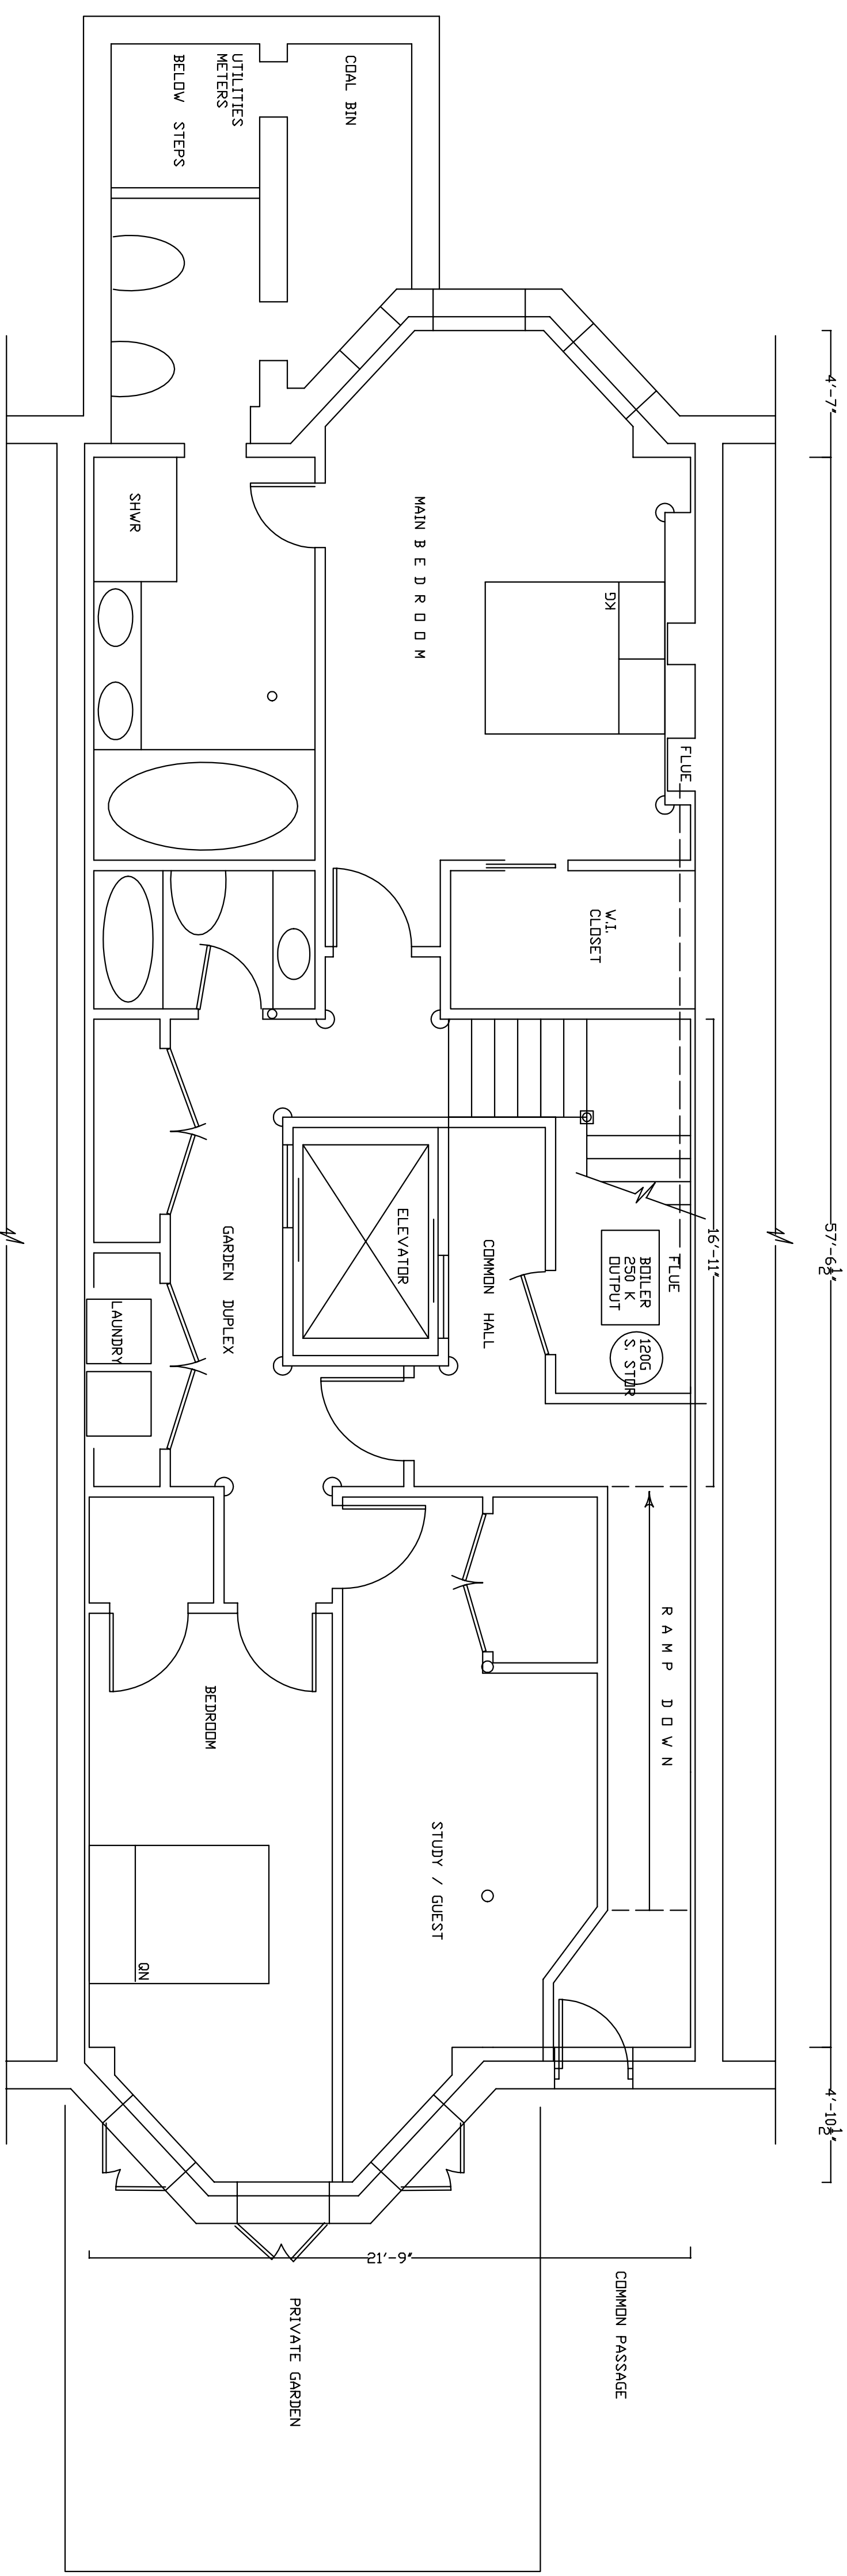

PROPOSED FIRST FLOOR

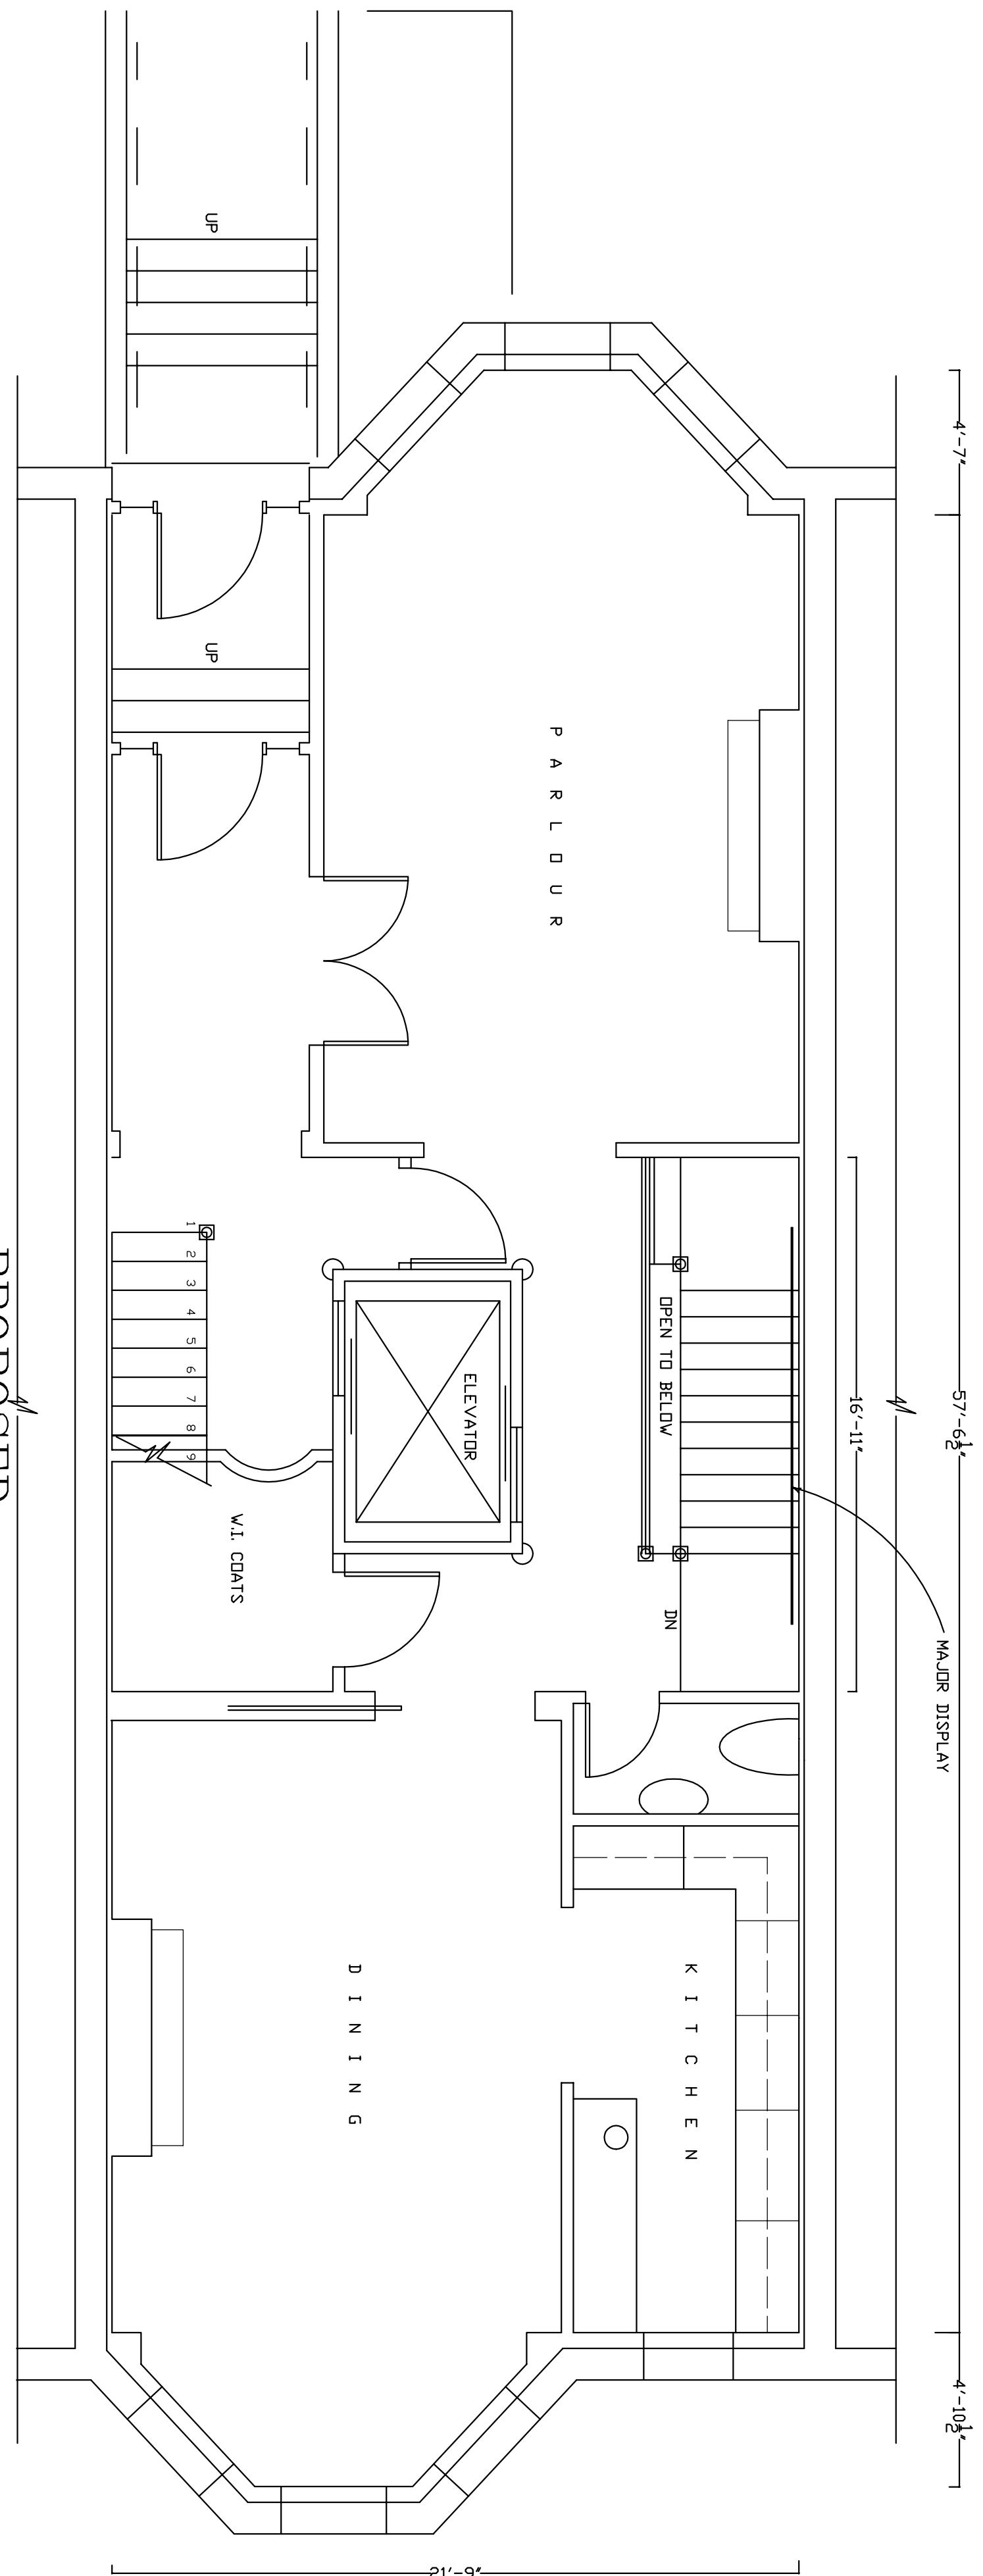

392 MARLBOROUGH  
 392 Marlborough Street  
 Boston, Massachusetts

KUNZ ASSOCIATES  
 38 GREENWICH PK.  
 BOSTON, MA 02118  
 TEL. (617) 267-1482  
 FAX. (617) 425-0121

AP  
 1-G