

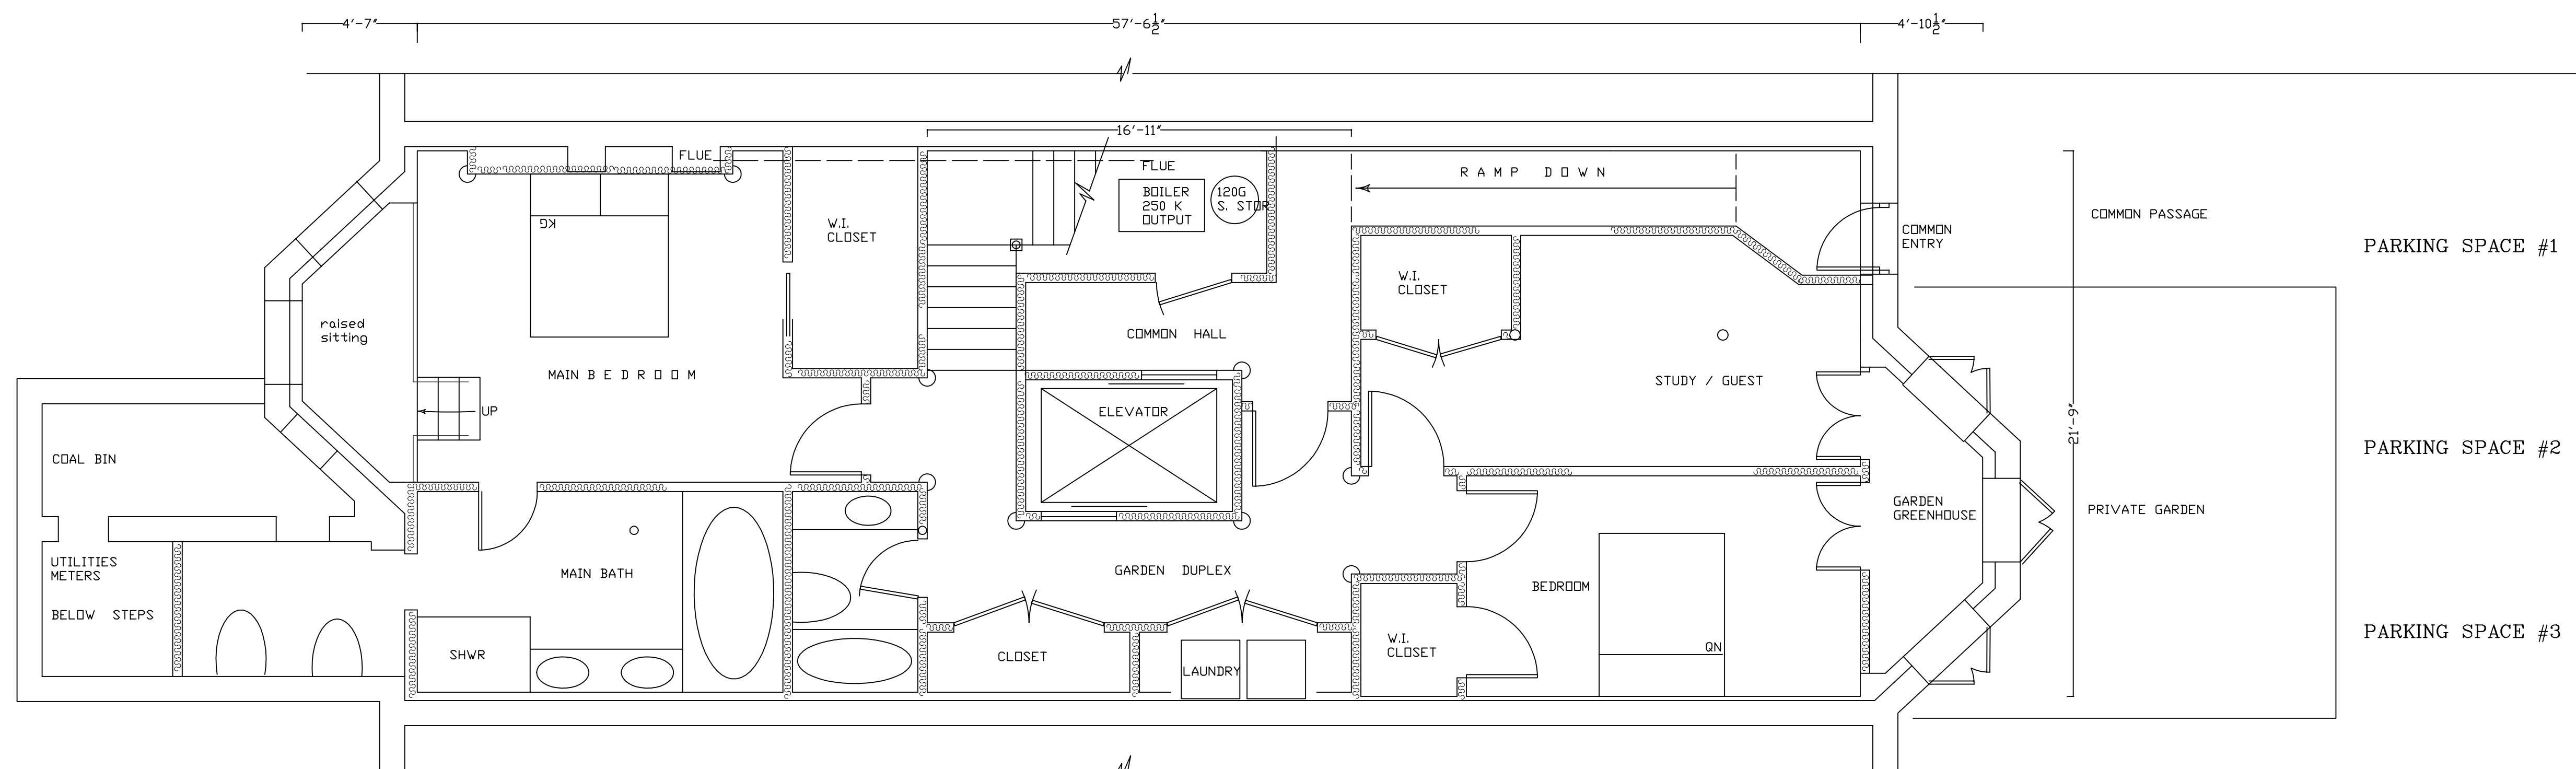


PROPOSED
FIRST FLOOR

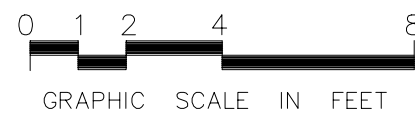

PROPOSED
GARDEN FLOOR

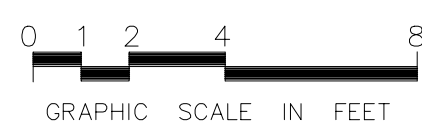

KUNZ ASSOCIATES
38 GREENWICH PK
BOSTON, MA 02118
TEL: (617) 267-1482
FAX: (617) 425-0121

392 MARLBOROUGH
392 Marlborough Street
Boston, Massachusetts
AP
1-G