

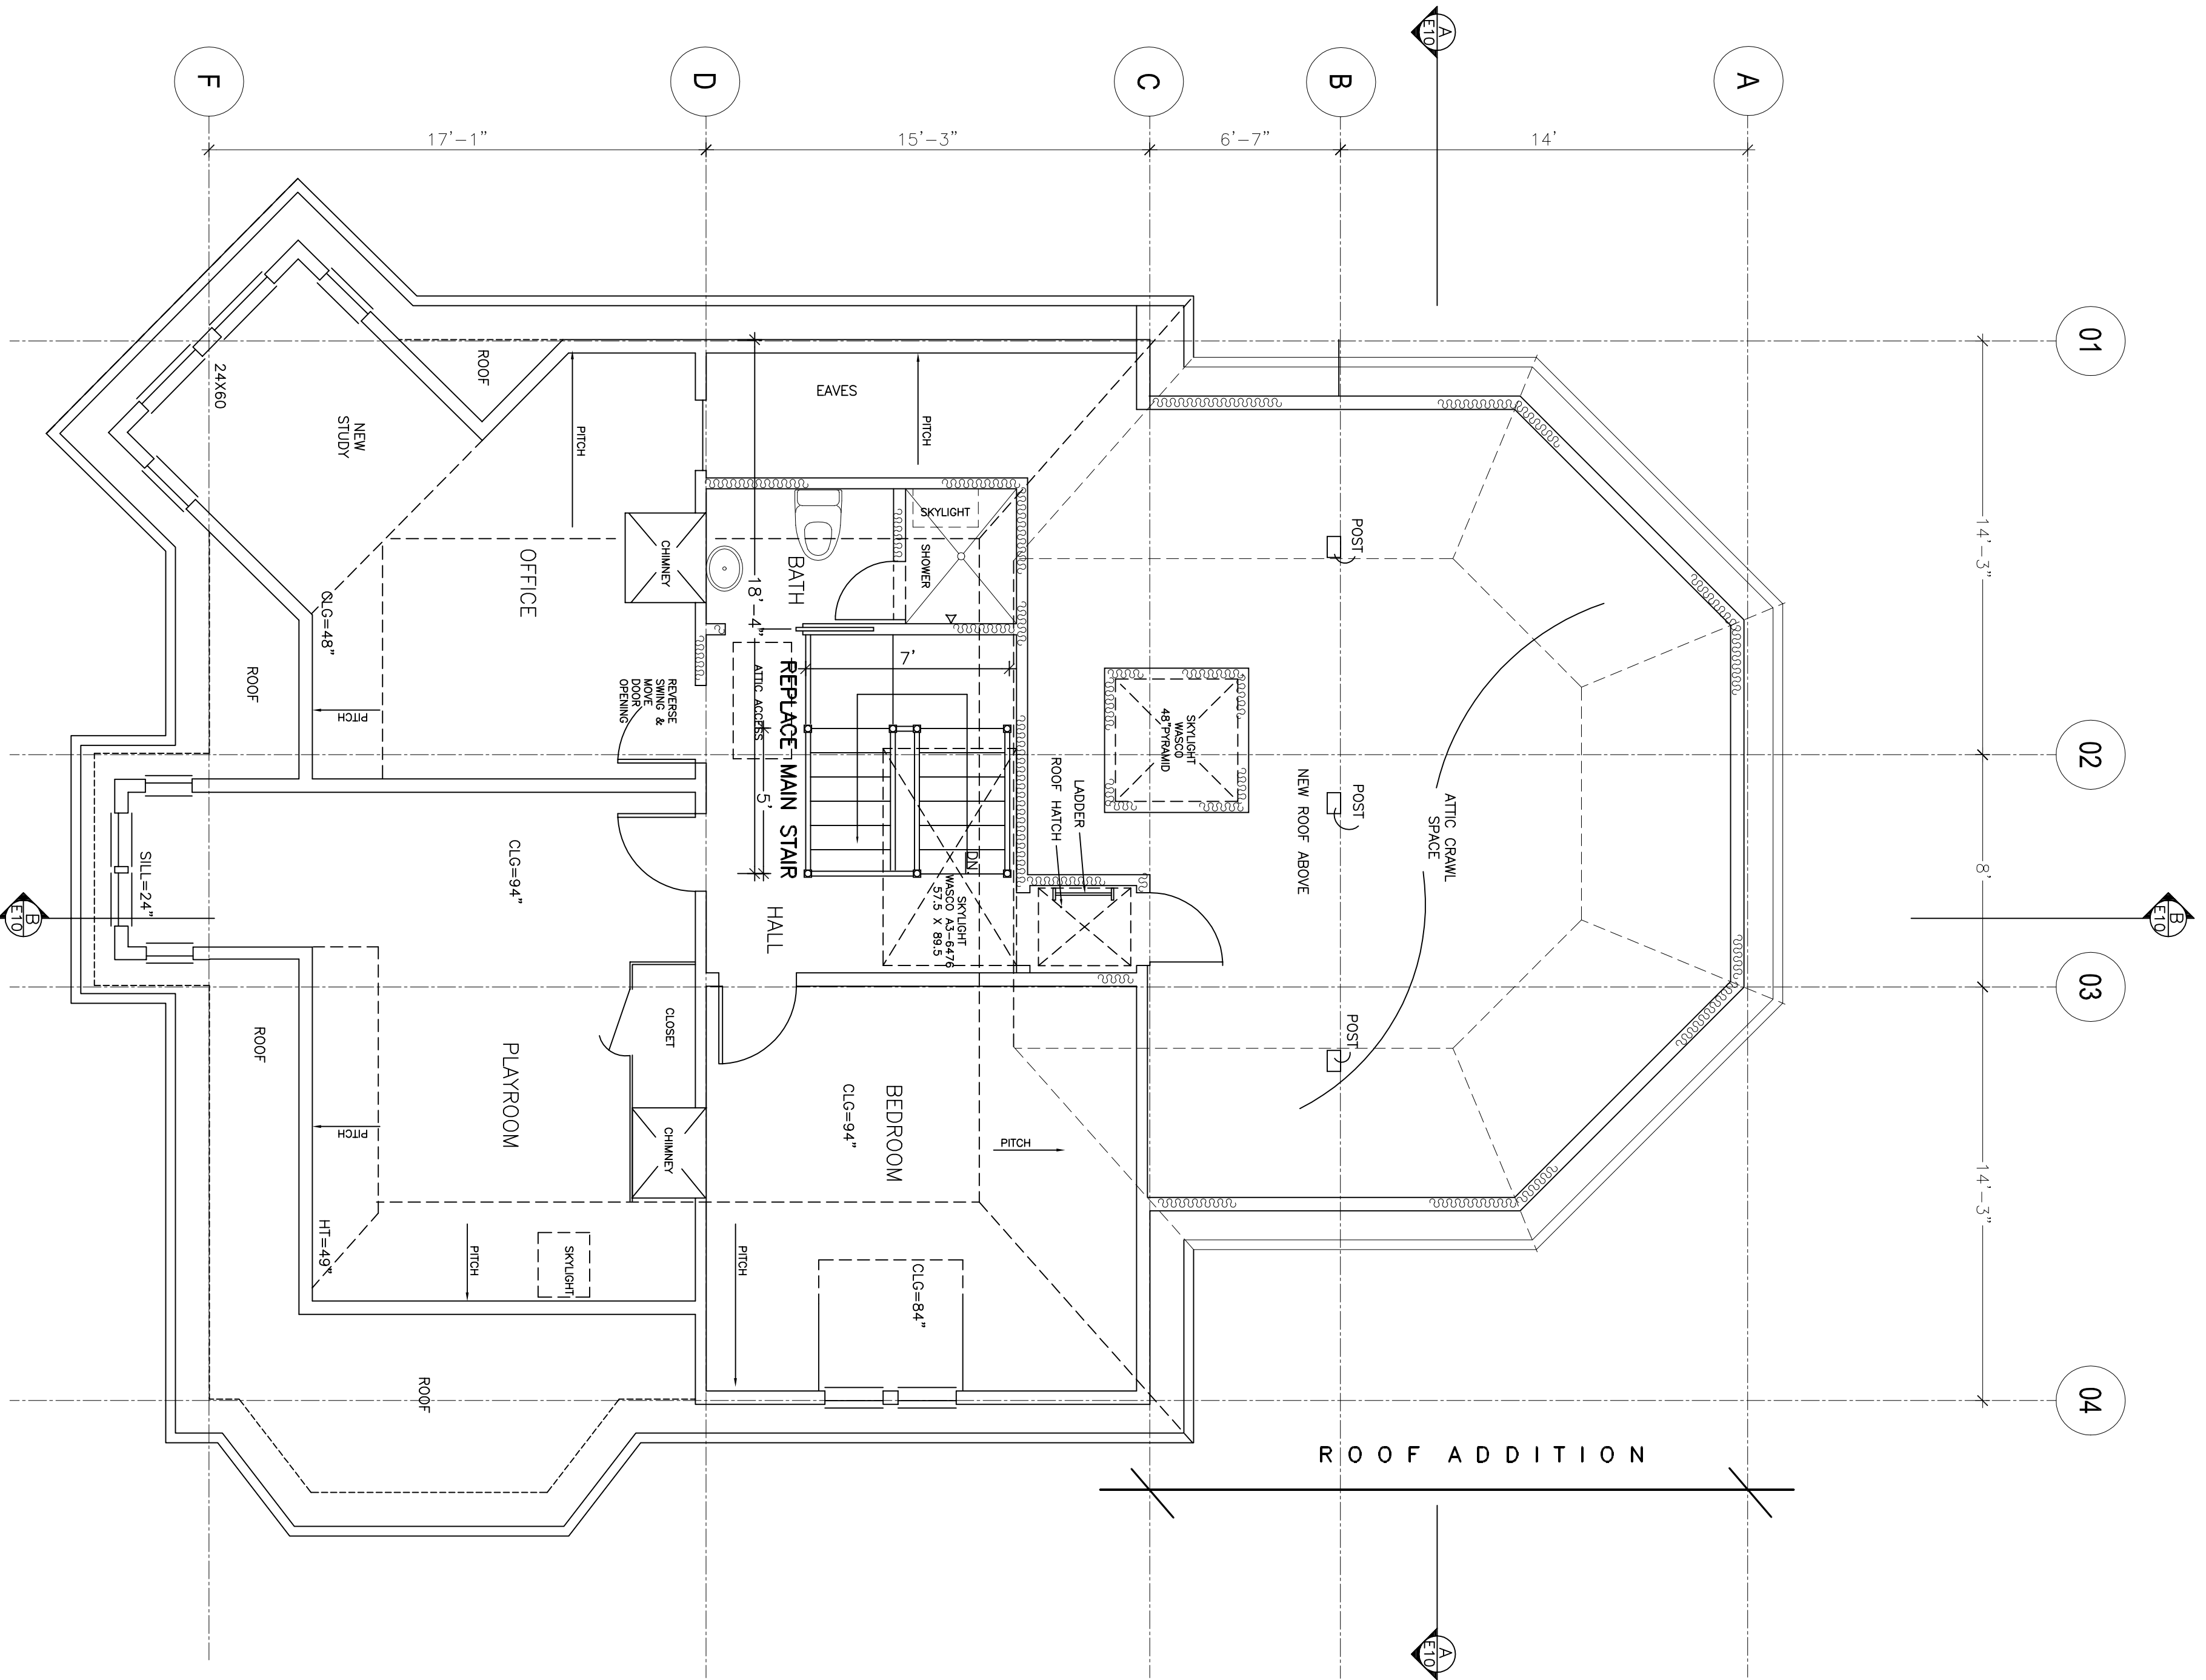


Proposed  
MAIN BEDROOM FLOOR  
SCALE 1/4" = 1'-0"

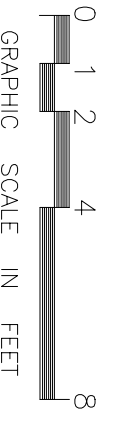

Proposed  
UPPER BEDROOM FLOOR  
SCALE 1/4" = 1'-0"

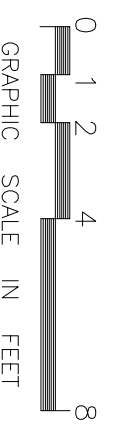

KEY  
 - - - - - INDICATES NEW WALLS  
 // // // // INDICATES REMOVAL OF WALLS, ETC.

CHARLES HOBAN & LIZ HISER  
 93 HILLSIDE RD  
 NEWTON HIGHLANDS, MA 02461

KUNZ ASSOCIATES  
 38 GREENWICH PK.  
 BOSTON, MA 02118  
 TEL. (617) 267-1482  
 FAX. (617) 425-0121