


existing /demolition
MAIN BEDROOM FLOOR

SCALE 1/4" = 1'-0"

0 1 2 4 8
 GRAPHIC SCALE IN FEET

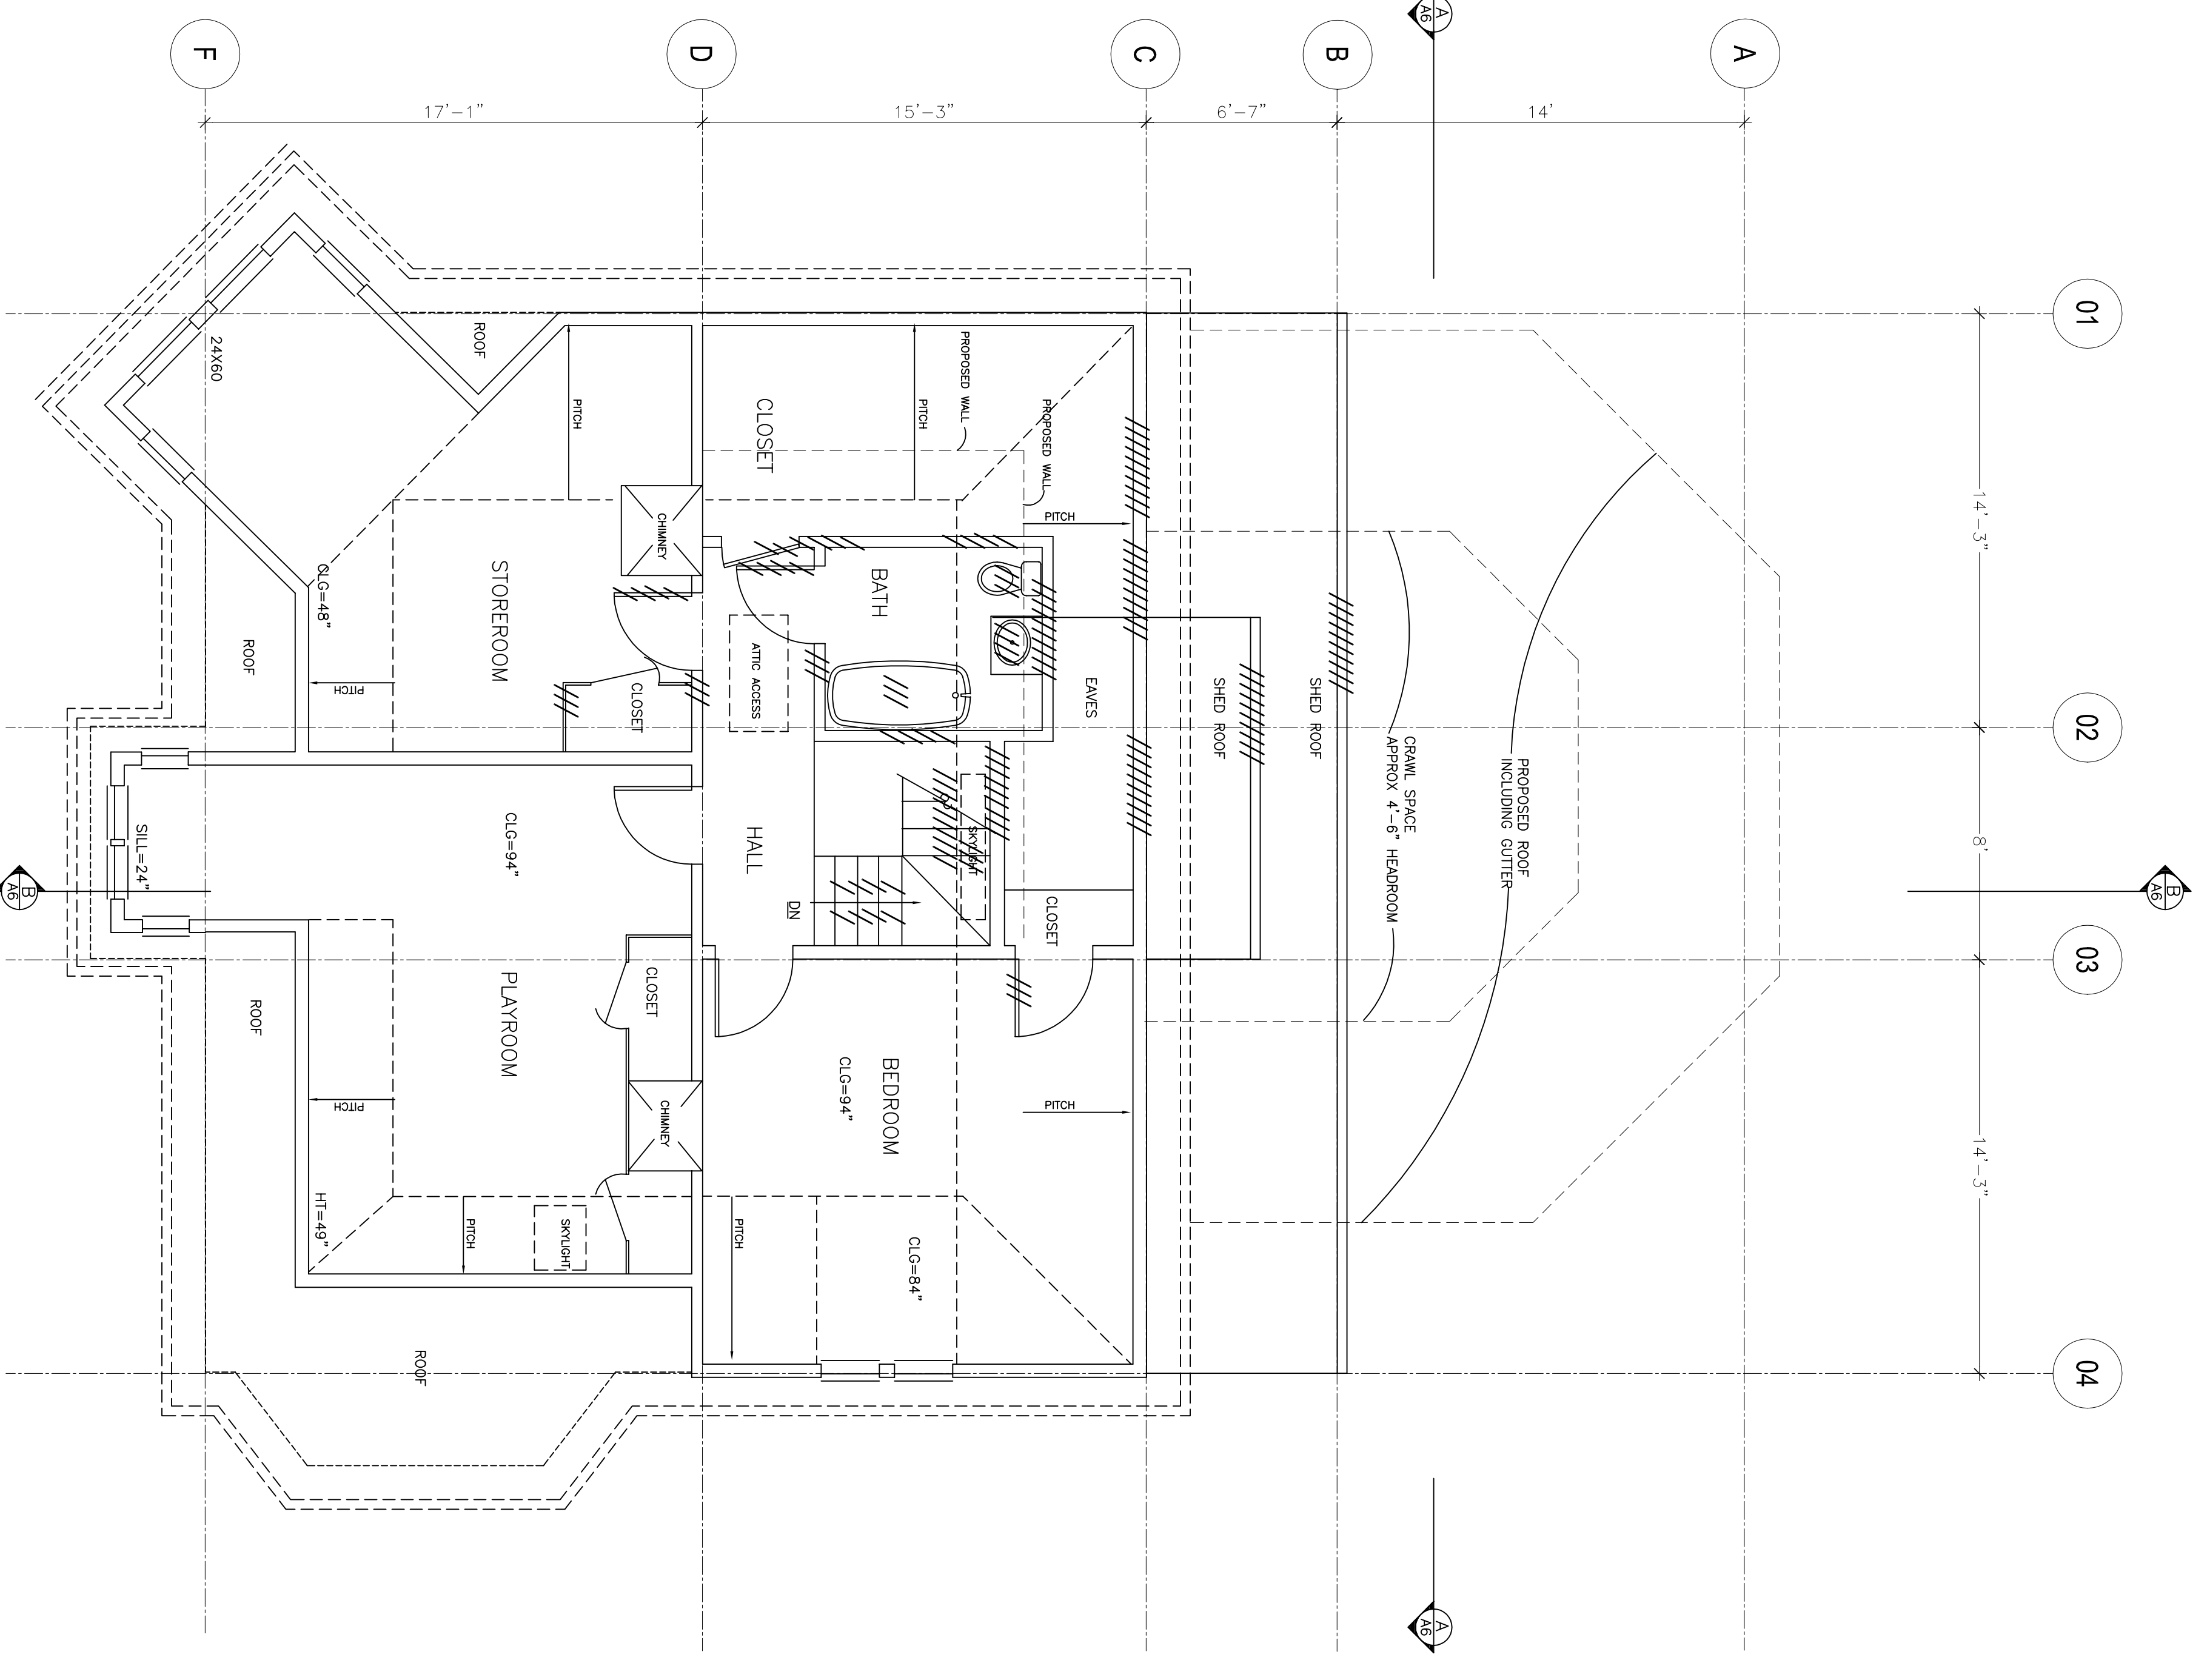

existing /demolition
UPPER BEDROOM FLOOR

SCALE 1/4" = 1'-0"

0 1 2 4 8
 GRAPHIC SCALE IN FEET



| | |
|-------|----------------------------------|
| KEY | |
| 00000 | INDICATES NEW WALLS |
| //// | INDICATES REMOVAL OF WALLS, ETC. |

CHARLES HOBAN & LIZ HISER
 93 HILLSIDE RD
 NEWTON HIGHLANDS, MA 02461

KUNZ ASSOCIATES
 38 GREENWICH PK.
 BOSTON, MA 02118
 TEL. (617) 267-1482
 FAX. (617) 425-0121