

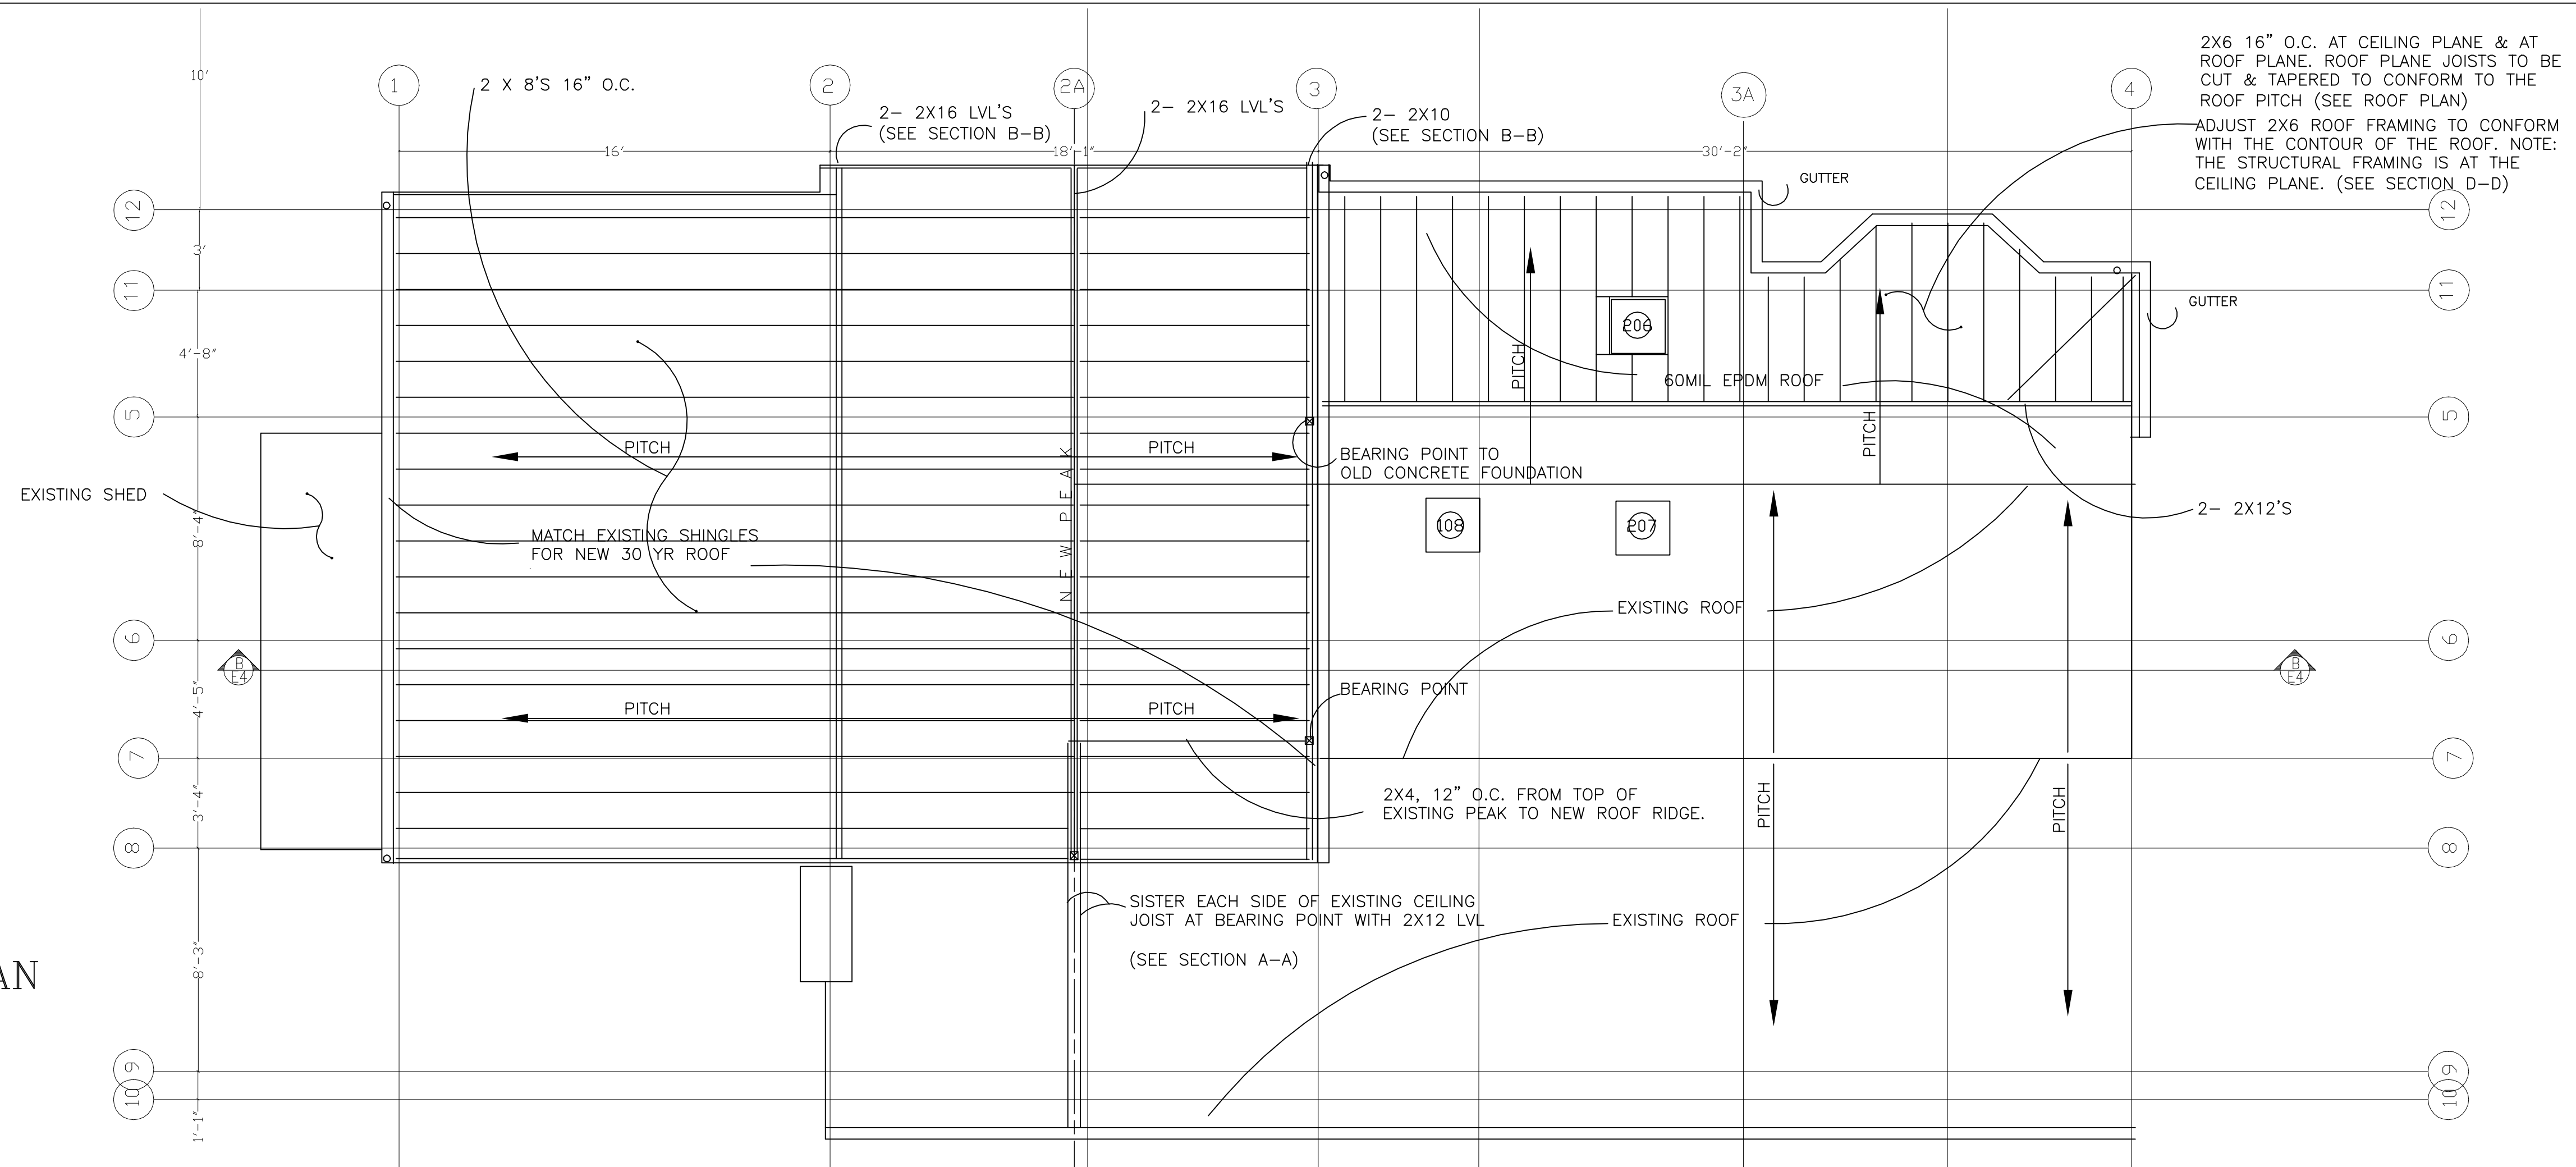
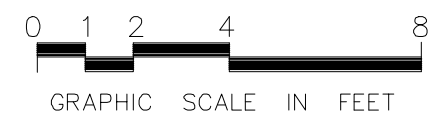


ROOF FRAMING PLAN

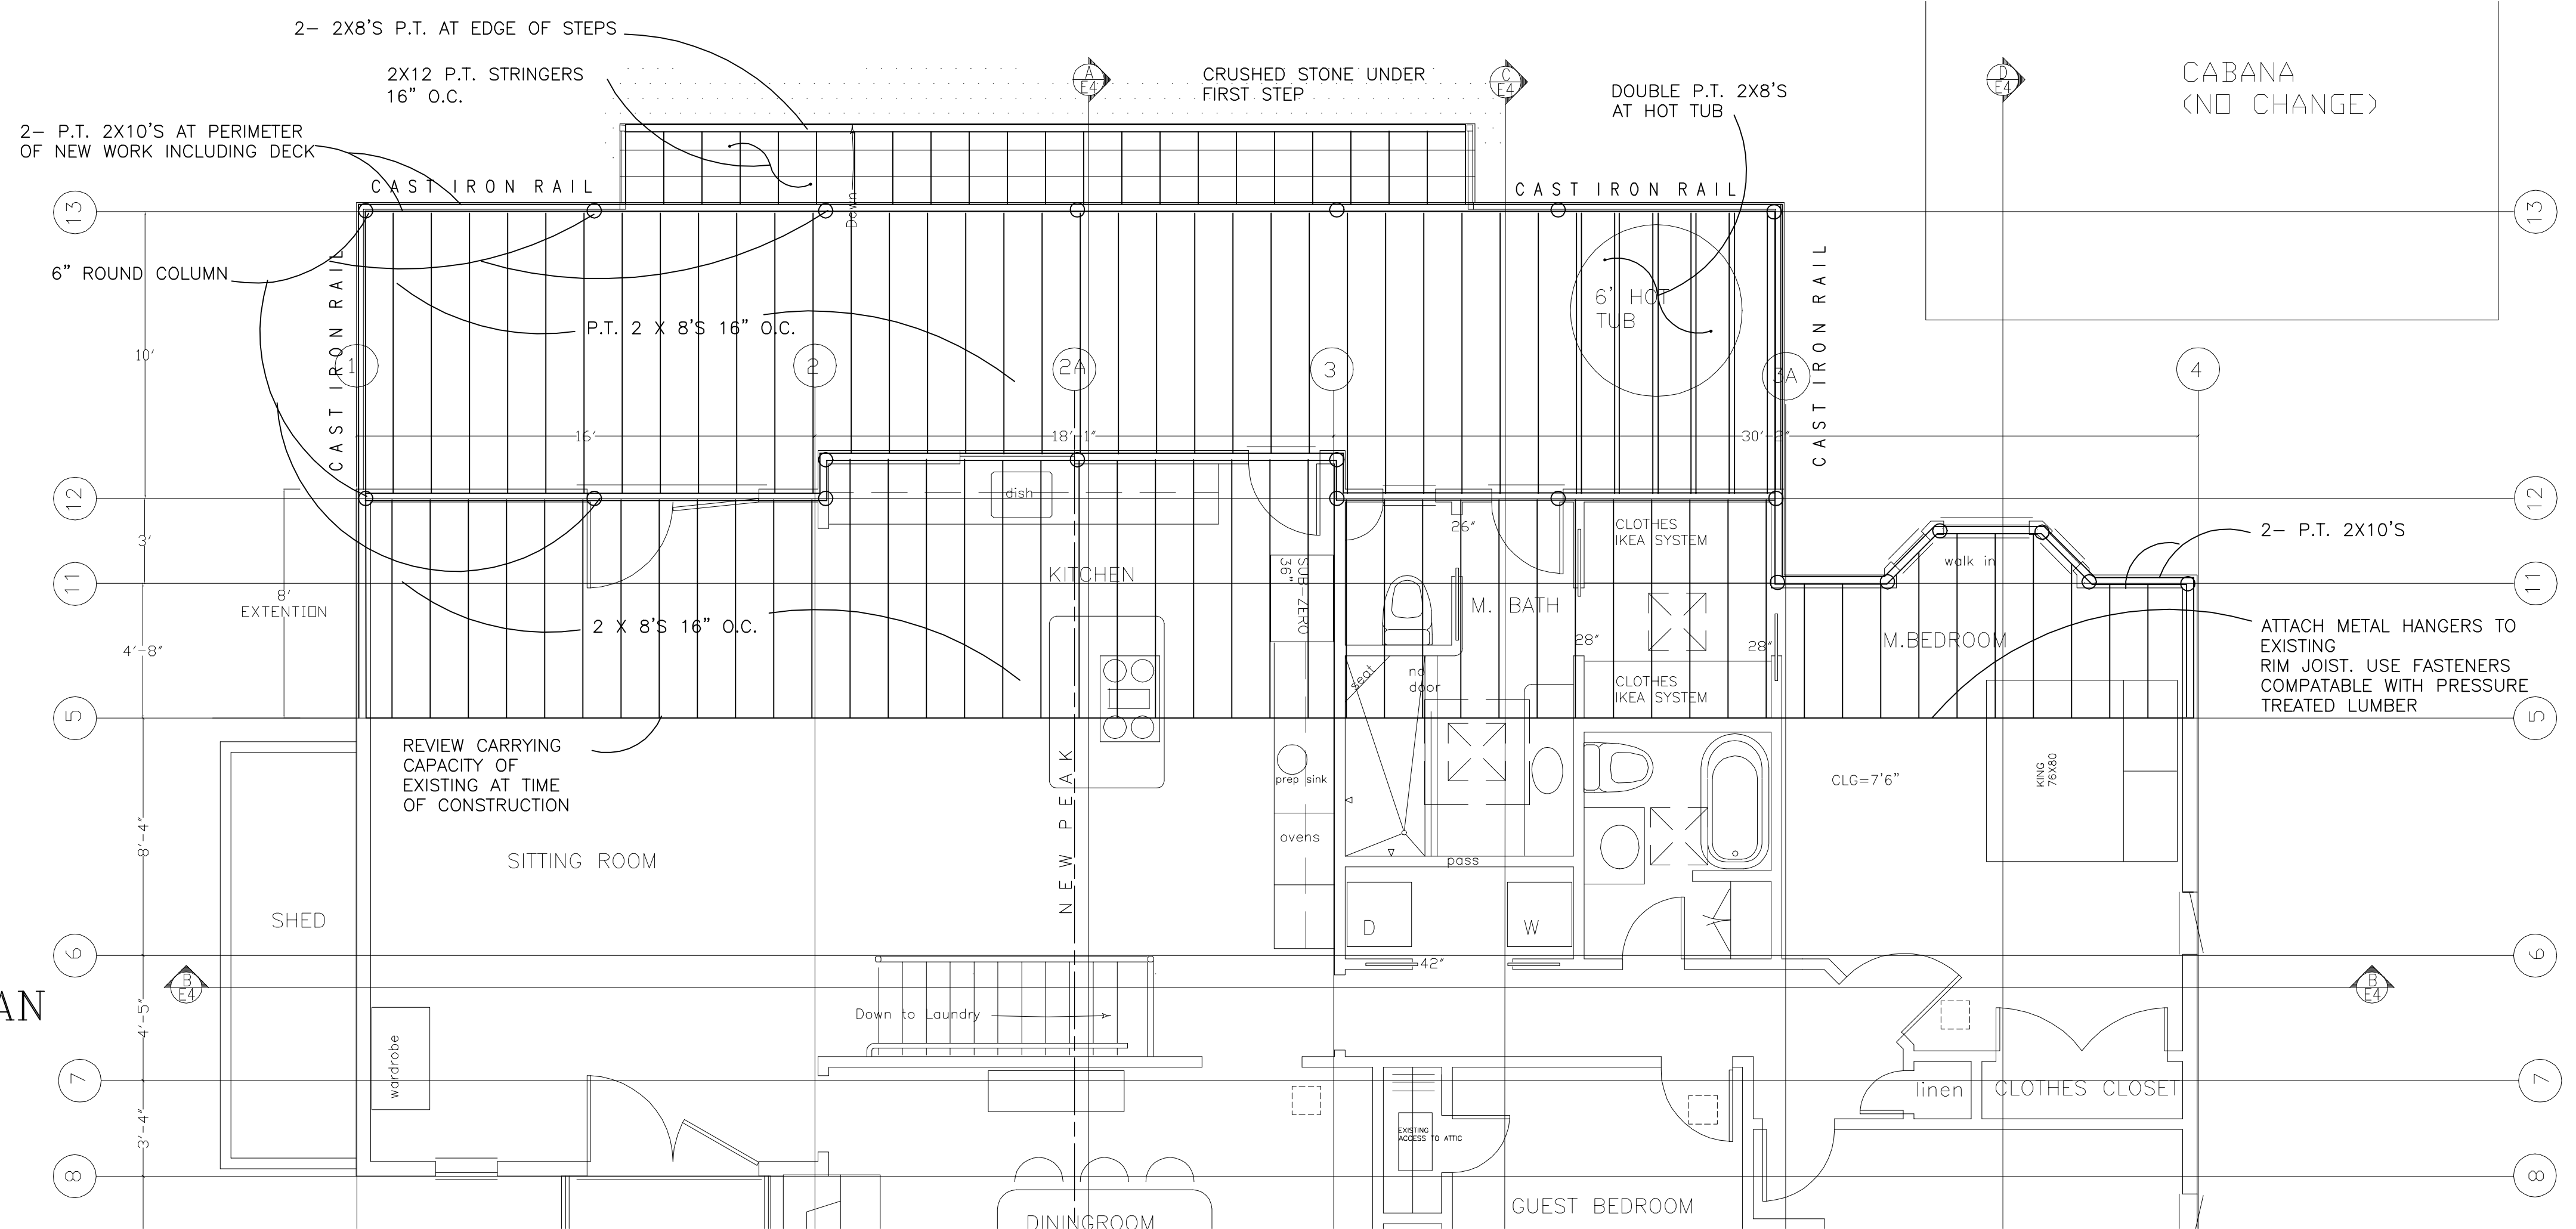

NOTE:
ALL DECK STRUCTURE TO BE
PRESSURE TREATED LUMBER,
USE STAINLESS STEEL
FASTENERS AS REQUIRED

FIRST FLOOR FRAMING PLAN

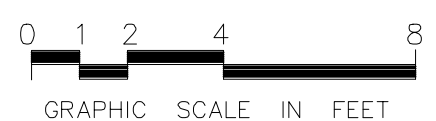

KUNZ ASSOCIATES
38 GREENWICH PK
BOSTON, MA 02118
TEL: (617) 267-1482
FAX: (617) 425-0121

SUSAN & STEVEN SMEED
55 ESTEN ROAD
STOUGHTON, MA 02072