



PROPOSED
NORTH ELEVATION

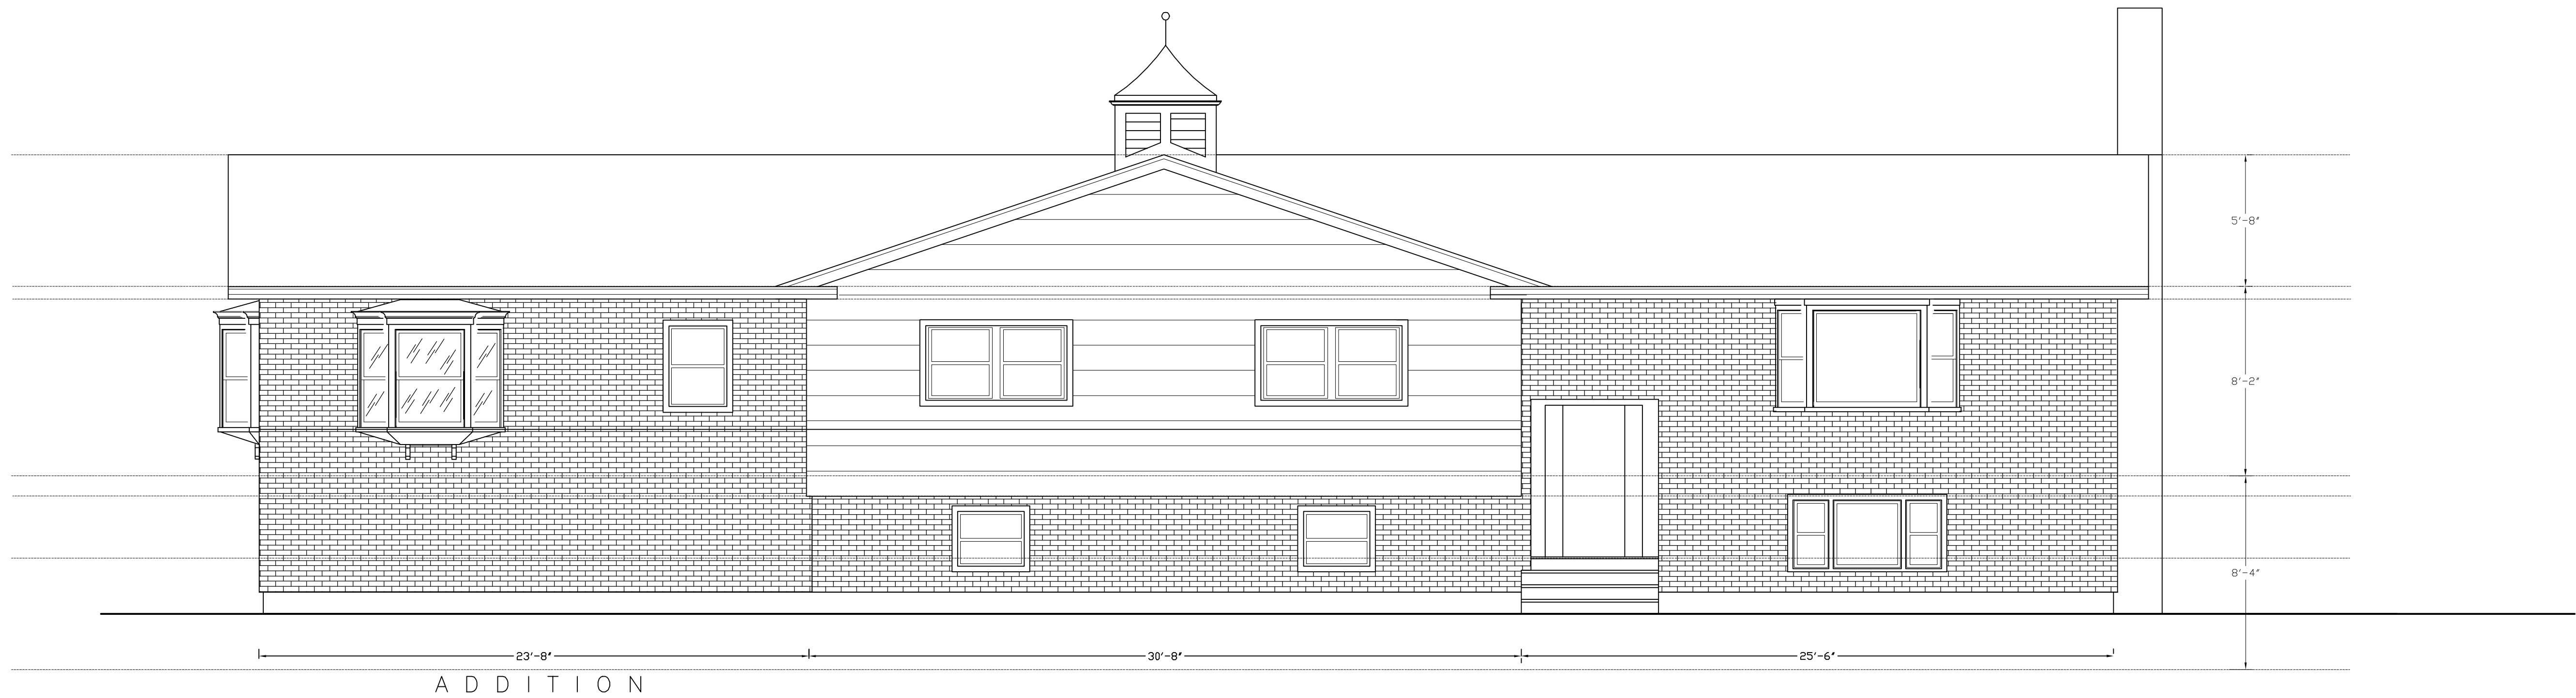

PROPOSED
SOUTH ELEVATION

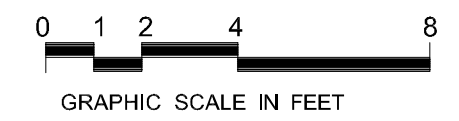

DATE:
REVISED:

KUNZ ASSOCIATES
38 GREENWICH PK.
BOSTON, MA 02118
TEL. (617) 267-1482
FAX. (617) 425-0121

SETHA RESIDENCE
205 BRIAR LANE
WESTWOOD, MASSACHUSETTS 02090